



COLOR: WHITE BORDER & TEXT (RETROREFLECTIVE)
GREEN BACKGROUND (RETROREFLECTIVE)
LOCATION: TH-10
STA 10+17.0, LT

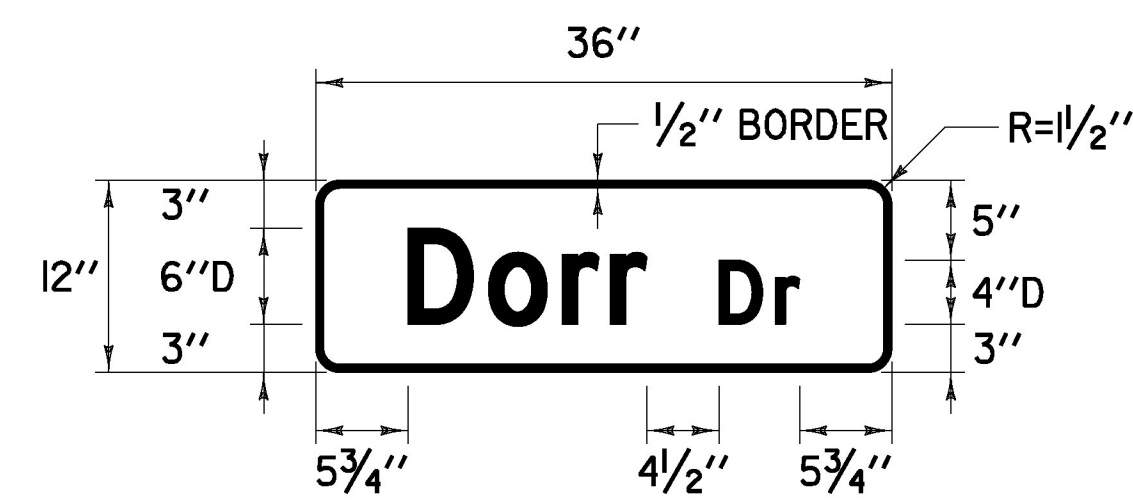

COLOR: WHITE BORDER & TEXT (RETROREFLECTIVE)
GREEN BACKGROUND (RETROREFLECTIVE)
LOCATION: TH 10
STA 10+71.0, RT - DOUBLE SIDED

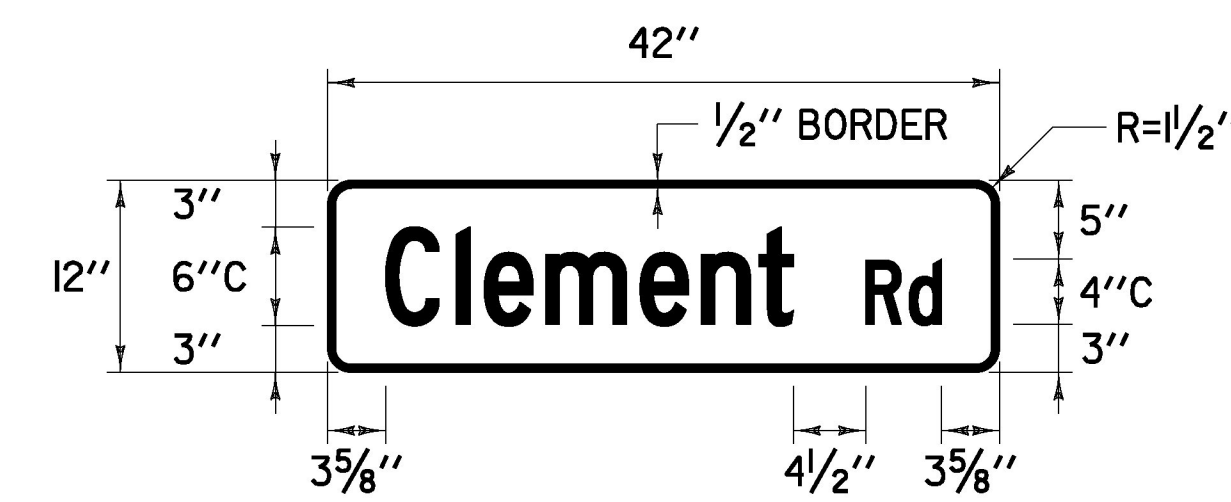

COLOR: WHITE BORDER & TEXT (RETROREFLECTIVE)
GREEN BACKGROUND (RETROREFLECTIVE)
LOCATION: TH 10
STA 10+71.0, RT - DOUBLE SIDED

NOTE:
1. ALL STREET NAME SIGNS SHALL BE 1/8" SHEET ALUMINUM WITH 12" BRACKETS.

FILE NAME = W:\P\c\seas\ANY\K2\2015\CADD\MSTN\08\096\ecmsul\anta\208\096sds.dgn
DATE/TIME = 6/30/2014
USER = 4916



**TRAFFIC
SIGN
DETAIL
SHEET**

PROJECT NAME: RUTLAND CITY	PLOT DATE: 6/30/2014
PROJECT NUMBER: BRF 3000 (19)	DRAWN BY: C.R.H.
PROJECT LEADER: M.D.S.	CHECKED BY: D.E.G.
DESIGNED BY: C.R.H.	SHEET 53 OF 245
DWG. NO.: SDS	