


EXPANSION JOINT PLAN

SCALE 1/2" = 1'-0"
 0 1 2

NOTE:
 ALL INFORMATION PROVIDED ON SHEETS 66-68 FOR EXPANSION JOINT AND DOWNSPOUT IS ASSUMED AND PROVIDED TO ASSIST THE CONTRACTOR. FINAL DESIGN AND DETAILS ARE THE RESPONSIBILITY OF THE CONTRACTOR WITH CONCURRENCE FROM THE TRUSS FABRICATOR AND SHALL BE IN ACCORDANCE WITH STRUCTURAL DETAIL SHEETS SD-516.11a AND SD-516.11b AND ITEM 516.11 BRIDGE EXPANSION JOINT, VERMONT

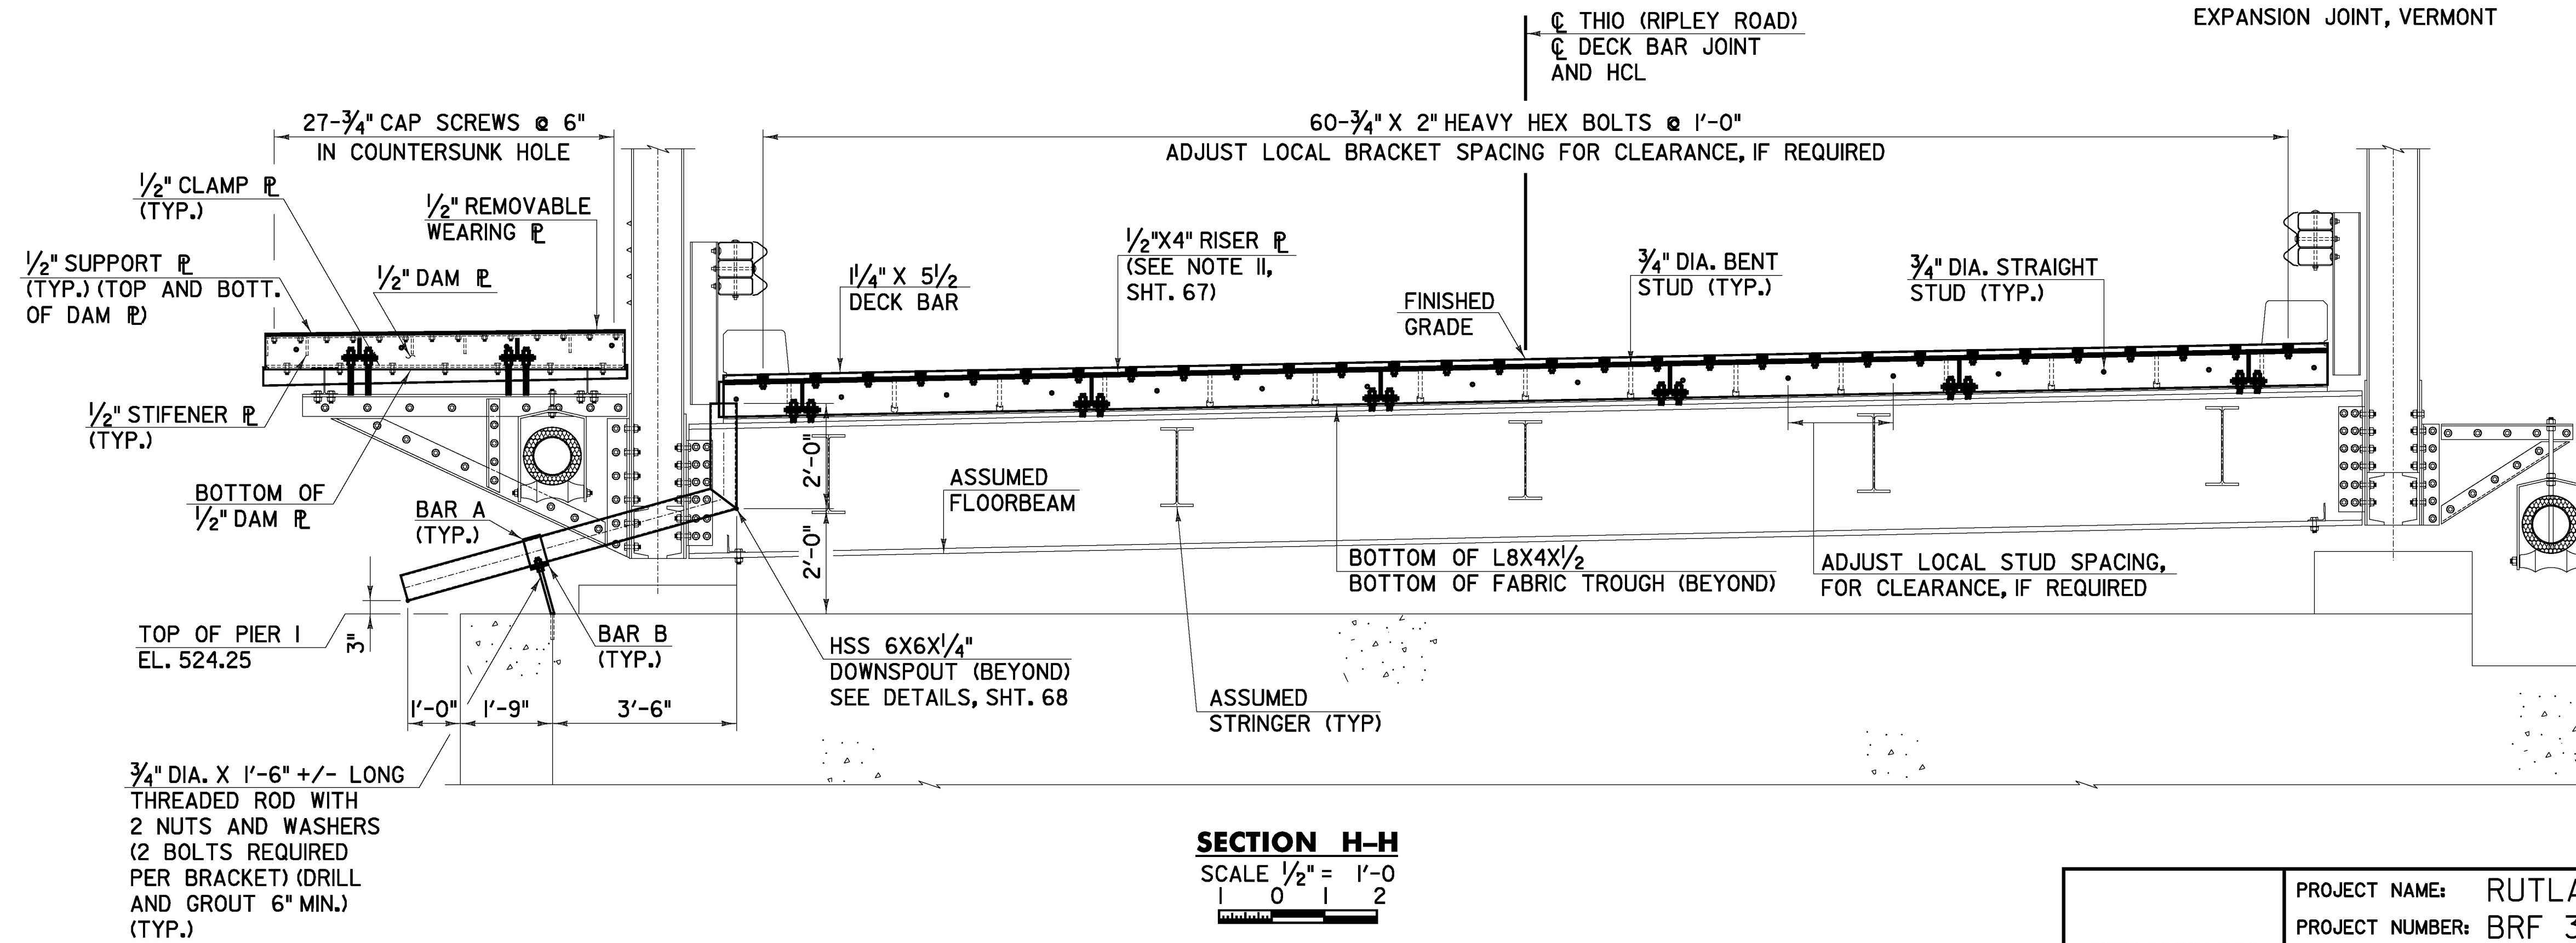

SECTION H-H

SCALE 1/2" = 1'-0"
 0 1 2

EXPANSION JOINT PLAN	PROJECT NAME: RUTLAND CITY	PLOT DATE: 6/30/2014 DRAWN BY: D.M.D. CHECKED BY: P.M.P. SHEET 66 OF 245
	PROJECT NUMBER: BRP 3000 (19)	
	PROJECT LEADER: M.D.S.	
	DESIGNED BY: D.M.D. DWG. NO.:	



FILE NAME = V:\P\Projects\14\14000\14000\MSTN\08\096\ecmsul\antis\208\096\comp\plan.dgn
 DATE/TIME = 6/30/2014 4:49:16
 USER =