
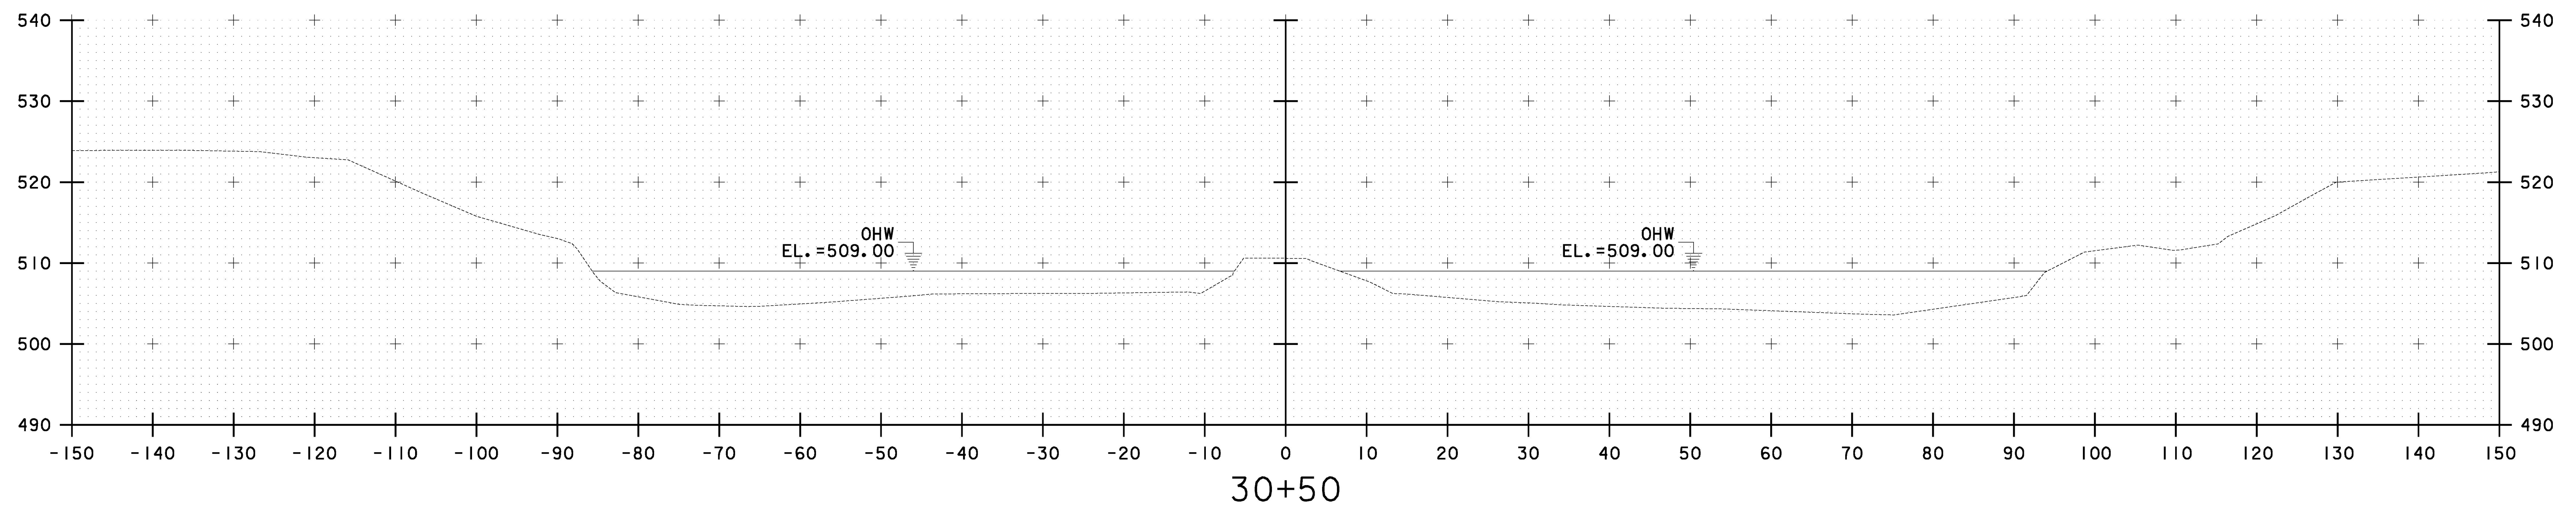


FILE NAME = W:\Projects\BRF3000\BRF3000\BRF3000\BRF3000.dgn  
DATE/TIME = 6/30/2014  
USER = 4916

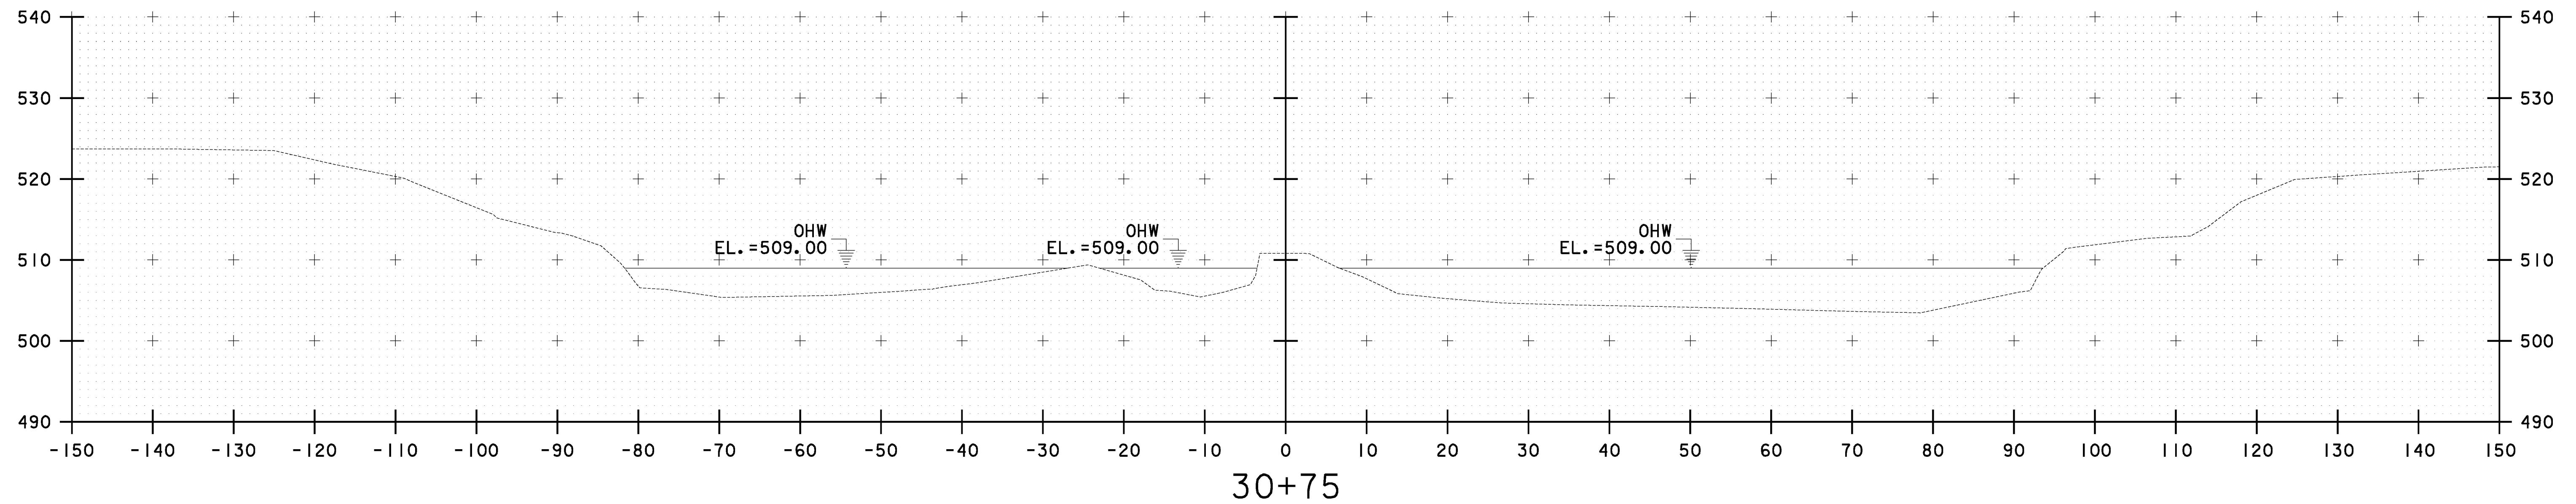

10 0 10  
SCALE IN FEET

CHA

STA. 30+50 TO STA. 30+75

**CHANNEL  
CROSS  
SECTIONS #1**

PROJECT NAME: RUTLAND CITY  
PROJECT NUMBER: BRF 3000 (I9)

PROJECT LEADER: M.D.S.  
DESIGNED BY: C.R.H.  
DWG. NO.: CSX-1

PLOT DATE: 6/30/2014  
DRAWN BY: C.R.H.  
CHECKED BY: D.E.G.  
SHEET 91 OF 245