

BOX BEAM GUARDRAIL  
STA. 501+30 TO 502+00 LT

CAST-IN-PLACE CONCRETE CURB, TYPE B  
STA. 501+30 TO 501+60 RT



DRY MASONRY  
STA. 502+00 TO 502+35 RT

CHAIN-LINK FENCE, 6 FEET  
STA. 501+30 TO 501+60 LT


REMOVAL OF EXISTING FENCE  
STA. 501+25 TO 501+57 LT

② TH 10 STA. 501+84 LT TO 502+00 RT  
NEW 18" X 50' CAAP, PCCSP OR CPEP  
W/ STONE FILL TYPE I AT OUTLET  
DI AT INLET

① FILL EXISTING 18" PIPE

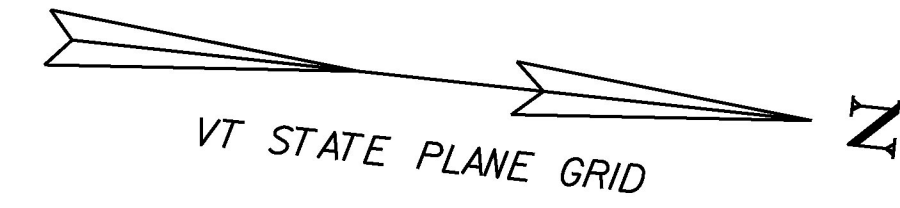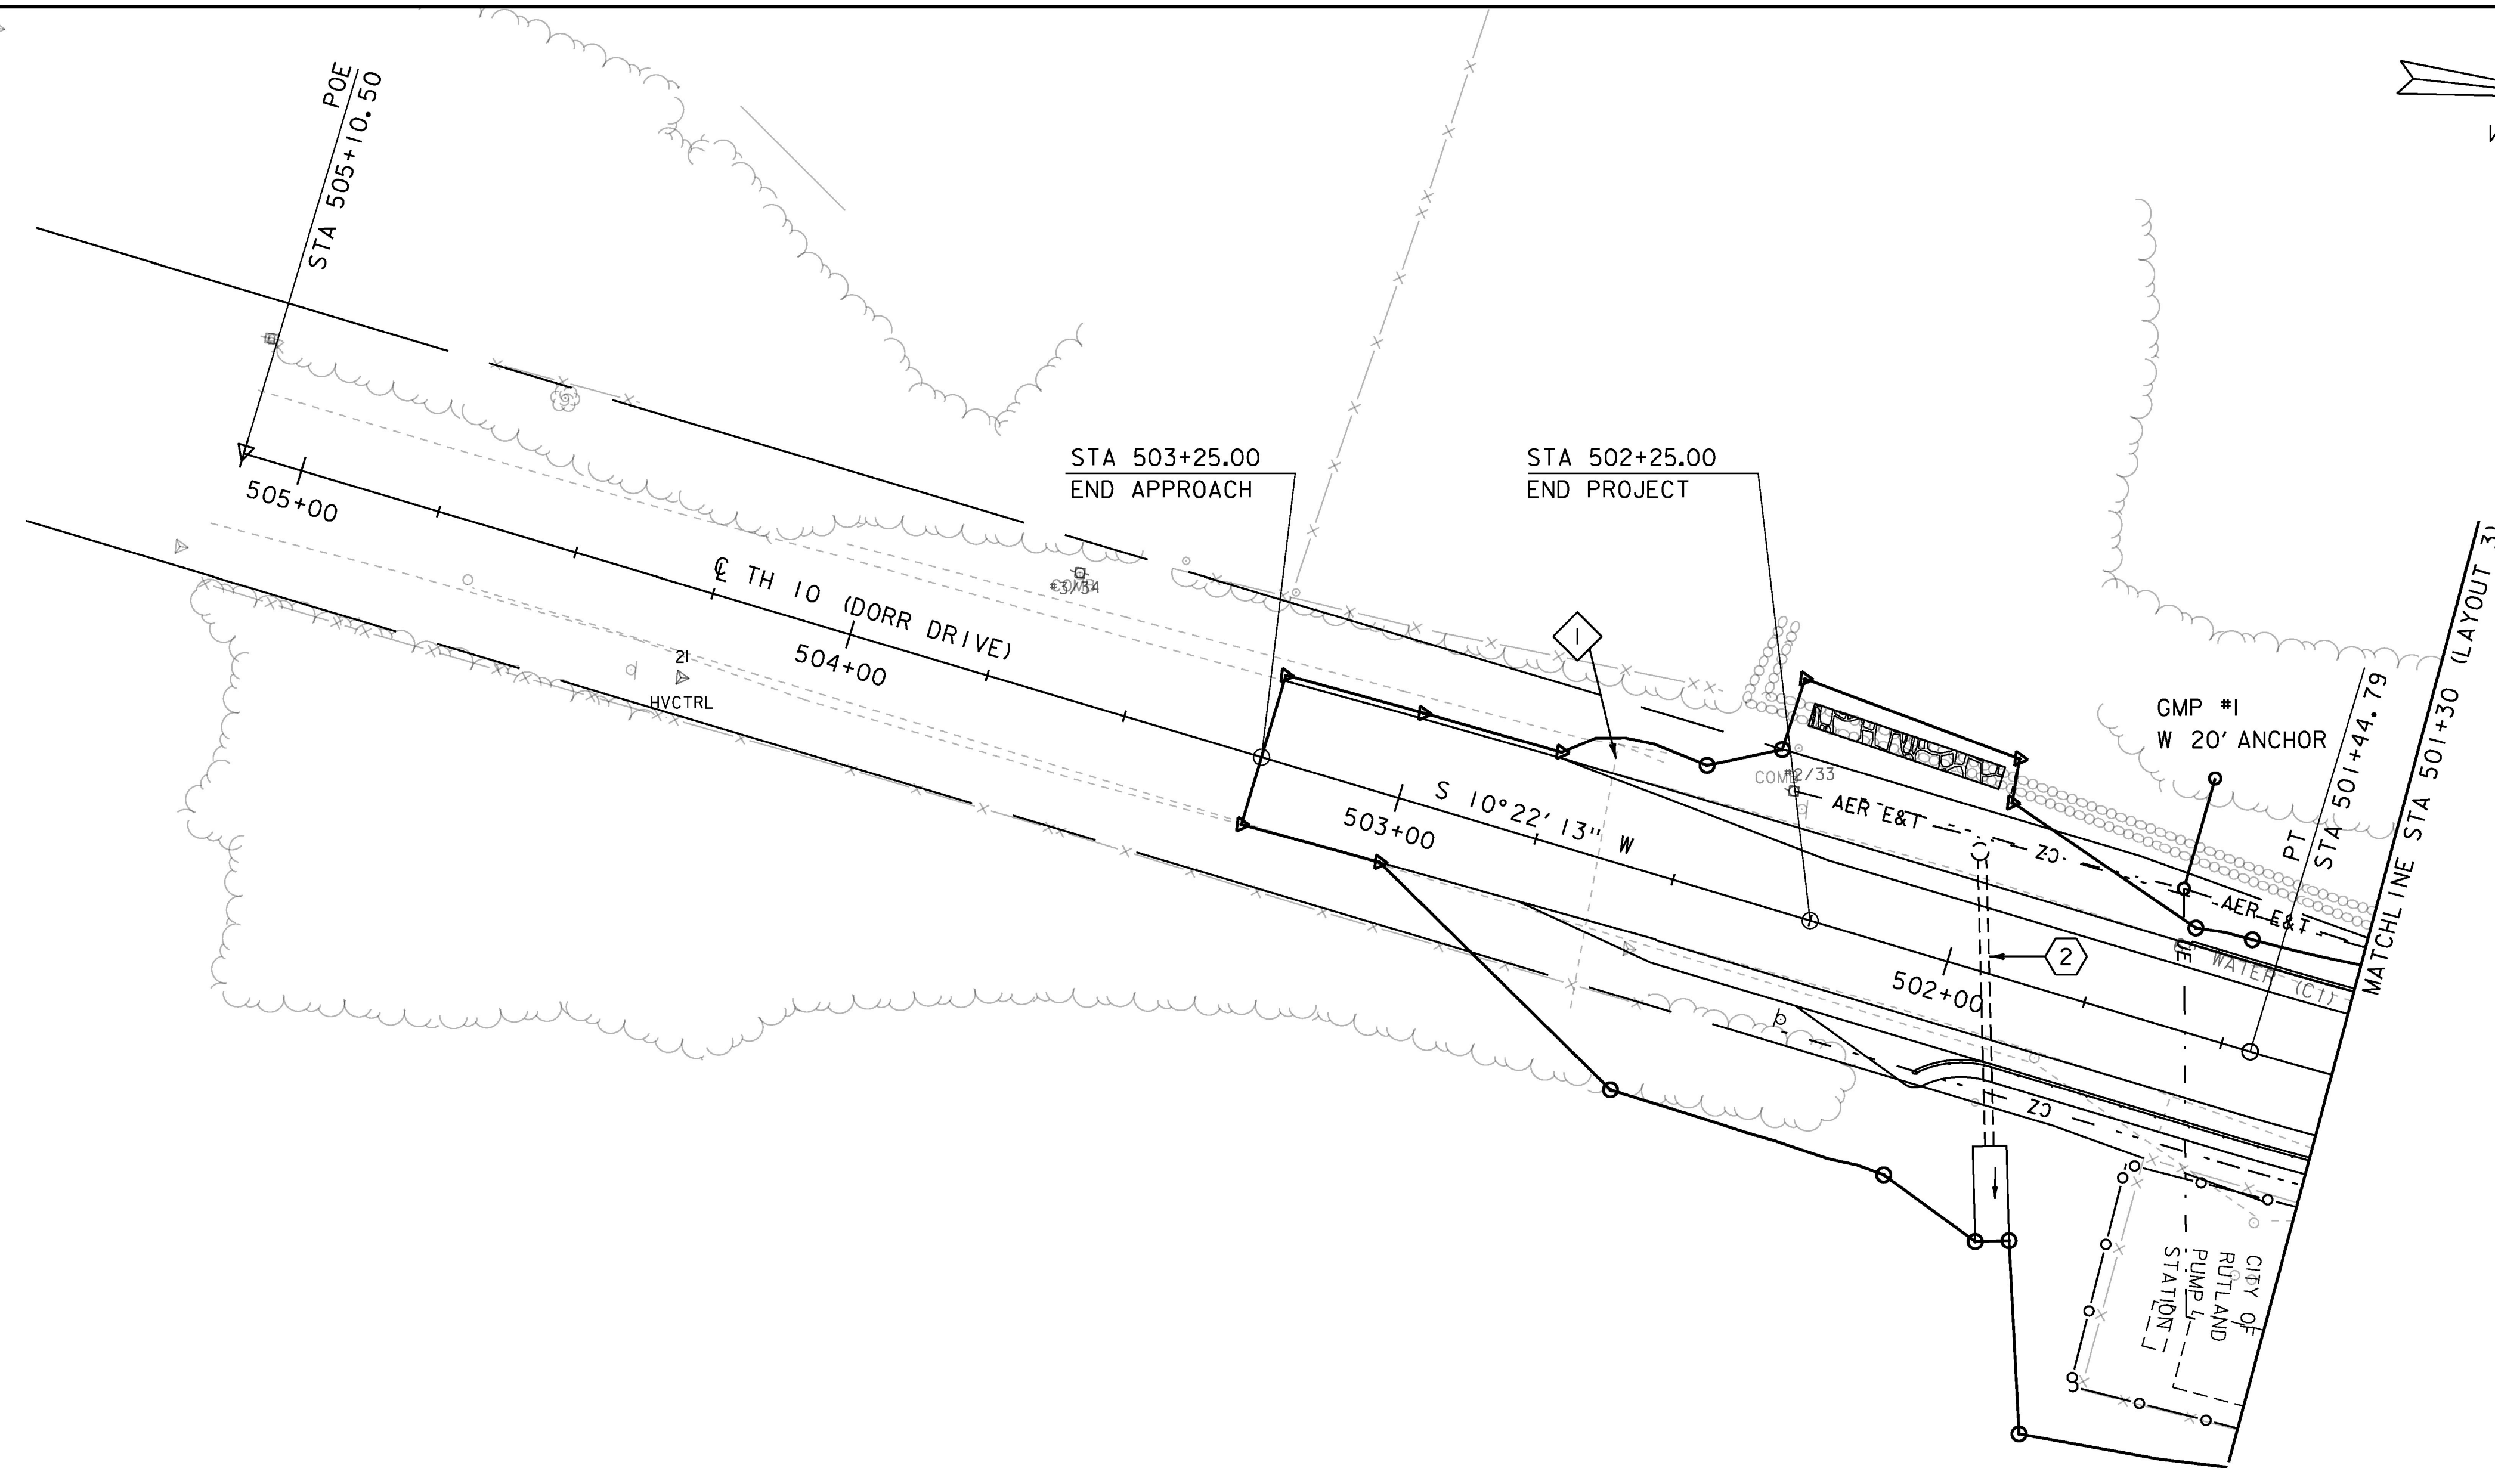

SCALE 1" = 20' - 0"  
20 0 20

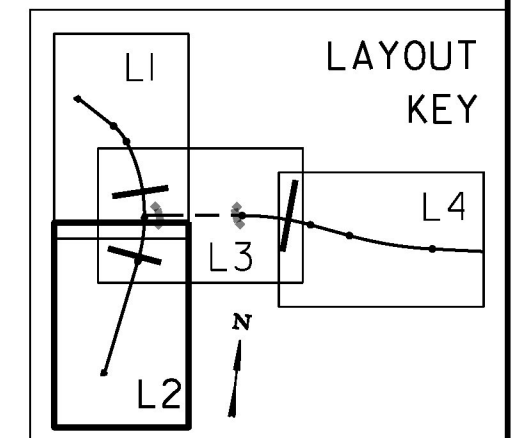

PROJECT NAME: RUTLAND CITY	PLOT DATE: 03-JUL-2014
PROJECT NUMBER: BRF 3000 (16)	DRAWN BY: M. LONGSTREET
FILE NAME: s94j092bdr.dgn	CHECKED BY: EVANS-MONGEON
PROJECT LEADER: C. CARLSON	SHEET 134 OF 245
DESIGNED BY: EVANS-MONGEON	LAYOUT SHEET 2