




DI-1 (MOD.);
 0.75" RADIUS, .375" BORDER,
 COLOR:
 WHITE BORDER AND TEXT - RETROREFLECTIVE
 GREEN BACKGROUND - RETROREFLECTIVE;
 MATERIAL: PER VTRANS STD E-123
 Standard Arrow Custom 3"x2" 90deg;
 [College] D;

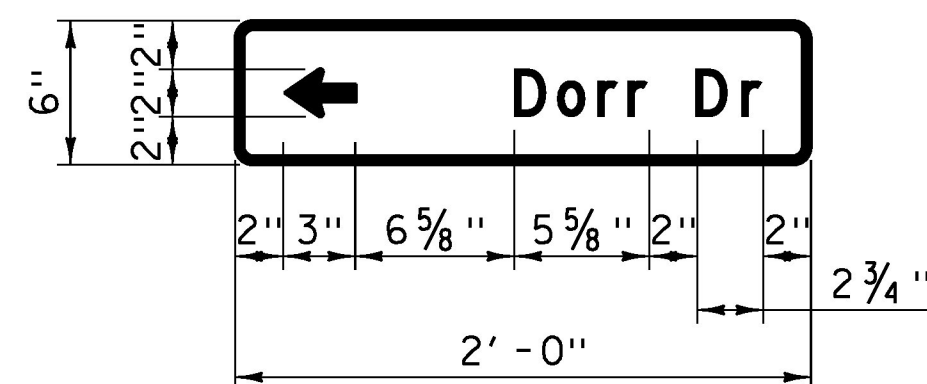


DI-1 (MOD.);
 0.75" RADIUS, .375" BORDER,
 COLOR:
 WHITE BORDER AND TEXT - RETROREFLECTIVE
 GREEN BACKGROUND - RETROREFLECTIVE;
 MATERIAL: PER VTRANS STD E-123
 Standard Arrow Custom 3"x2" 180deg;
 [Dorr Dr] D;

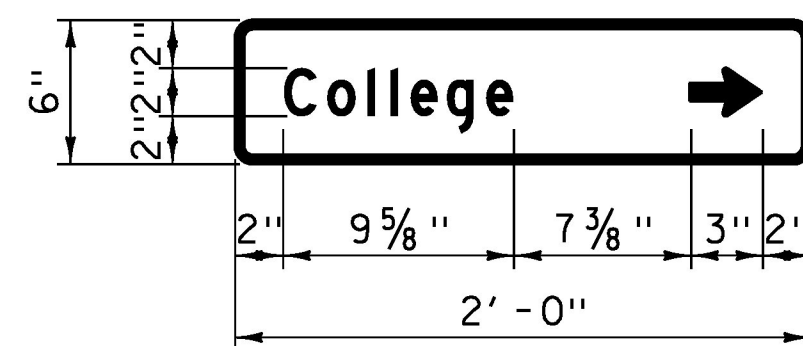


DI-1 (MOD.);
 0.75" RADIUS, .375" BORDER,
 COLOR:
 WHITE BORDER AND TEXT - RETROREFLECTIVE
 GREEN BACKGROUND - RETROREFLECTIVE;
 MATERIAL: PER VTRANS STD E-123
 Standard Arrow Custom 3"x2" 0deg;
 [College] D;

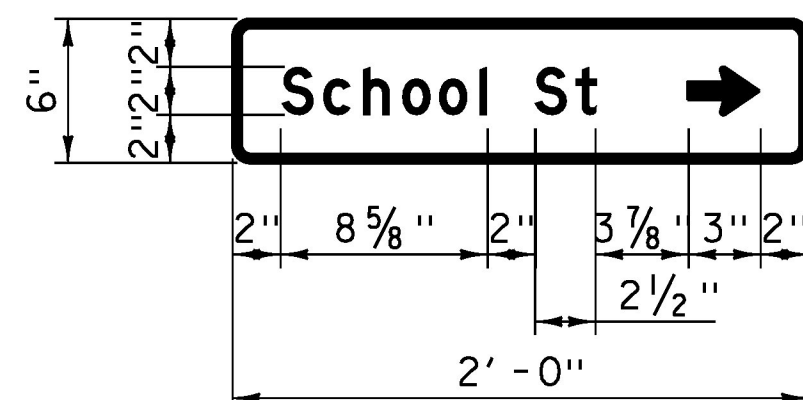

DI-1 (MOD.);
 0.75" RADIUS, .375" BORDER,
 COLOR:
 WHITE BORDER AND TEXT - RETROREFLECTIVE
 GREEN BACKGROUND - RETROREFLECTIVE;
 MATERIAL: PER VTRANS STD E-123
 Standard Arrow Custom 3"x2" 0deg;
 [School] D;

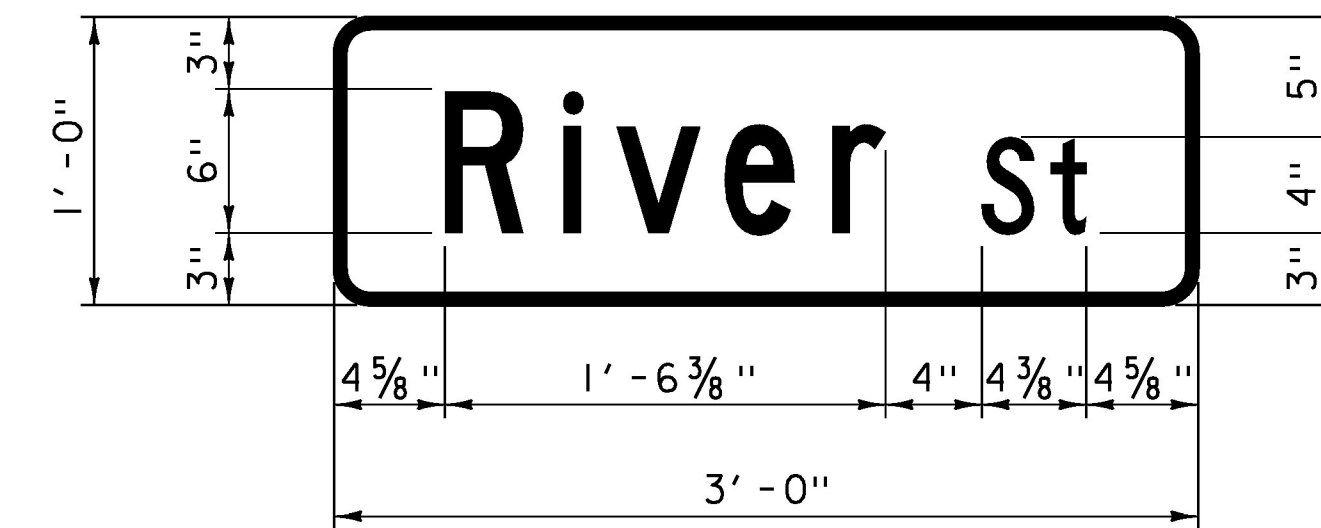

D3-1;
 1.5" RADIUS, .5" BORDER,
 COLOR:
 WHITE BORDER AND TEXT - RETROREFLECTIVE
 GREEN BACKGROUND - RETROREFLECTIVE
 MATERIAL: PER VTRANS STD E-123
 [River St] C;

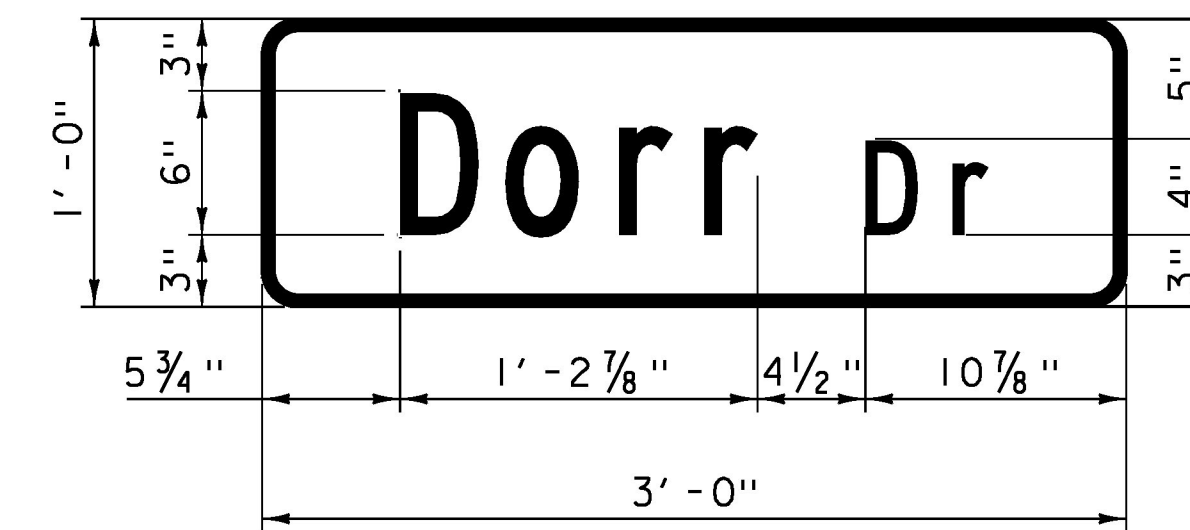

D3-1;
 1.5" RADIUS, 0.5" BORDER
 COLOR:
 WHITE BORDER AND TEXT - RETROREFLECTIVE
 GREEN BACKGROUND - RETROREFLECTIVE
 MATERIAL: PER VTRANS STD E-123
 [Dorr Dr] C;

PROJECT NAME:	RUTLAND CITY
PROJECT NUMBER:	BRF 3000 (16)
FILE NAME: s94j092+ss.dgn	PLOT DATE: 03-JUL-2014
PROJECT LEADER: C. CARLSON	DRAWN BY: C. MOONEY
DESIGNED BY: M. EVANS-MONGEON	CHECKED BY: EVANS-MONGEON
TRAFFIC SIGN DETAIL SHEET	SHEET 151 OF 245