


**SECTION C-C**

SCALE: 3" = 1'-0"

POINT	ELEVATION
A	537.24
B	537.21
C	537.35
D	537.32

ELEVATIONS ARE GIVEN WHEN EXPANSION JOINT IS AT 45°F. CONTRACTOR WILL HAVE TO ADJUST ELEVATIONS FOR OTHER TEMPERATURES.

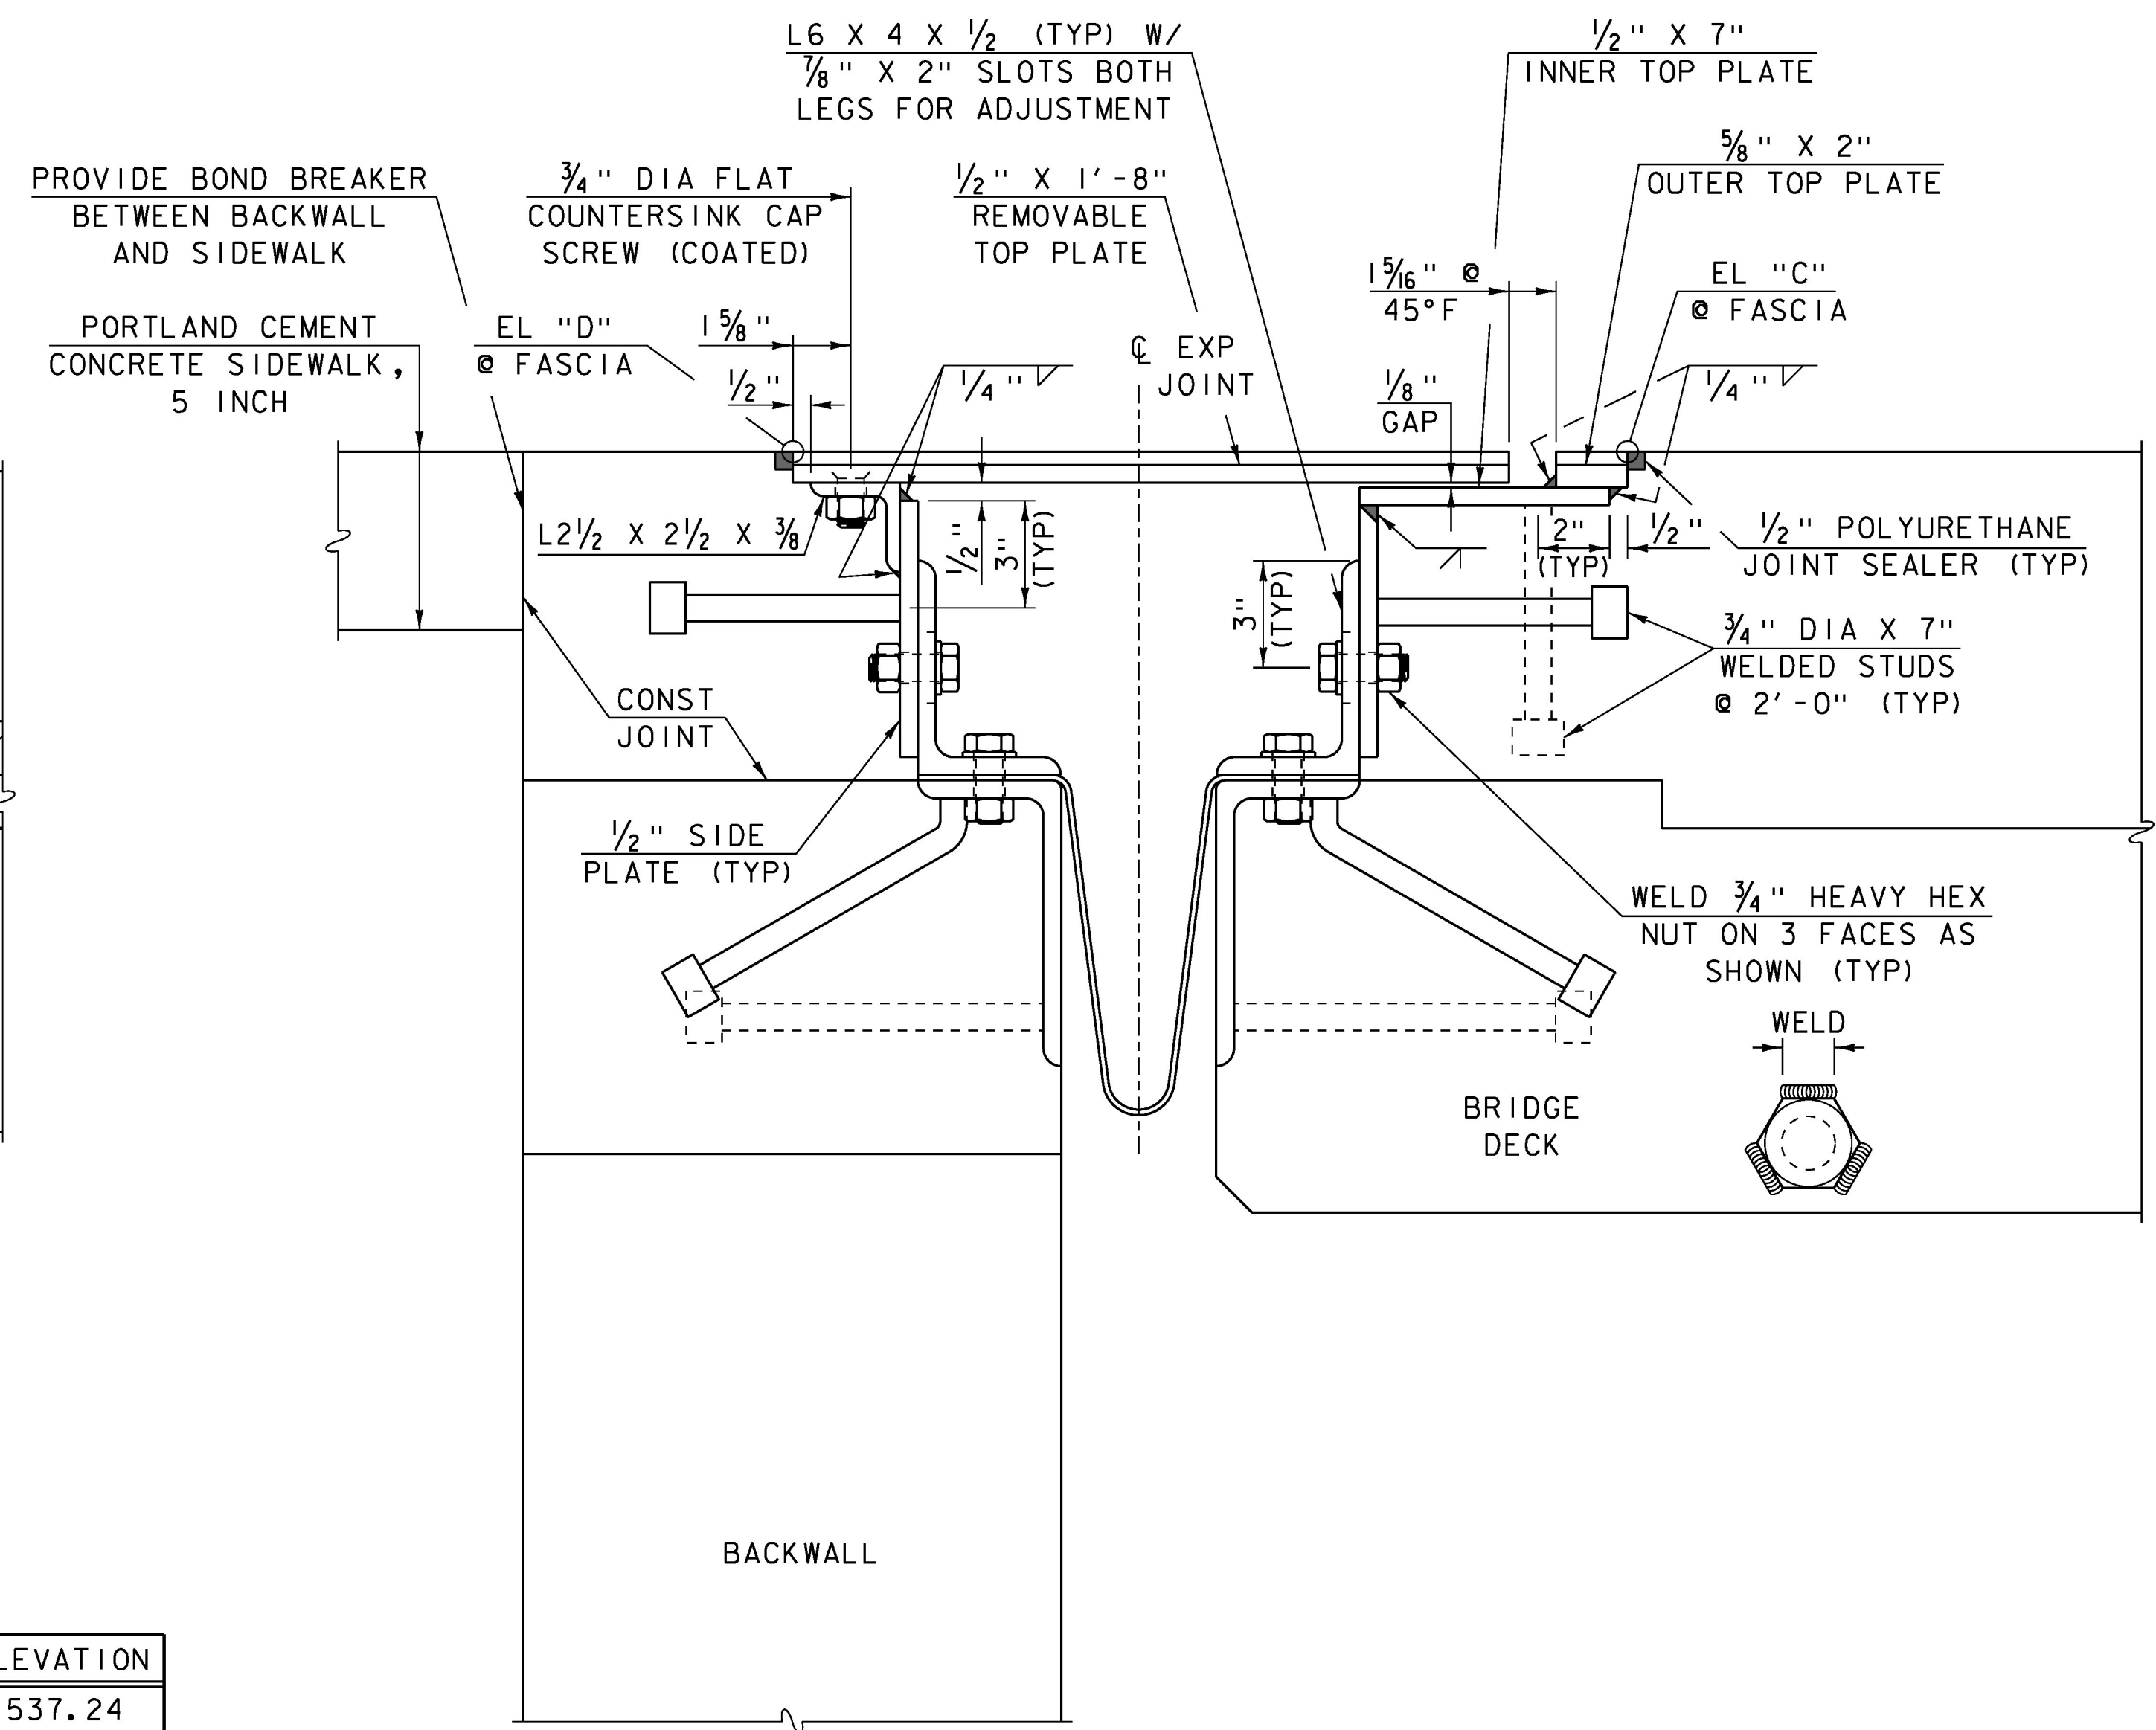

**SECTION D-D**

SCALE: 3" = 1'-0"

PROJECT NAME:	RUTLAND CITY
PROJECT NUMBER:	BRF 3000 (16)
FILE NAME:	s94j092expj+.dgn
PROJECT LEADER:	C. CARLSON
DESIGNED BY:	M. EVANS-MONGEON
SIDEWALK PLATE DETAILS	
PLOT DATE:	03-JUL-2014
DRAWN BY:	G. ROY
CHECKED BY:	M. EVANS-MONGEON
SHEET	171 OF 245