


TH 10 (DORR DRIVE) MATERIAL TRANSITION DETAIL
NOT TO SCALE

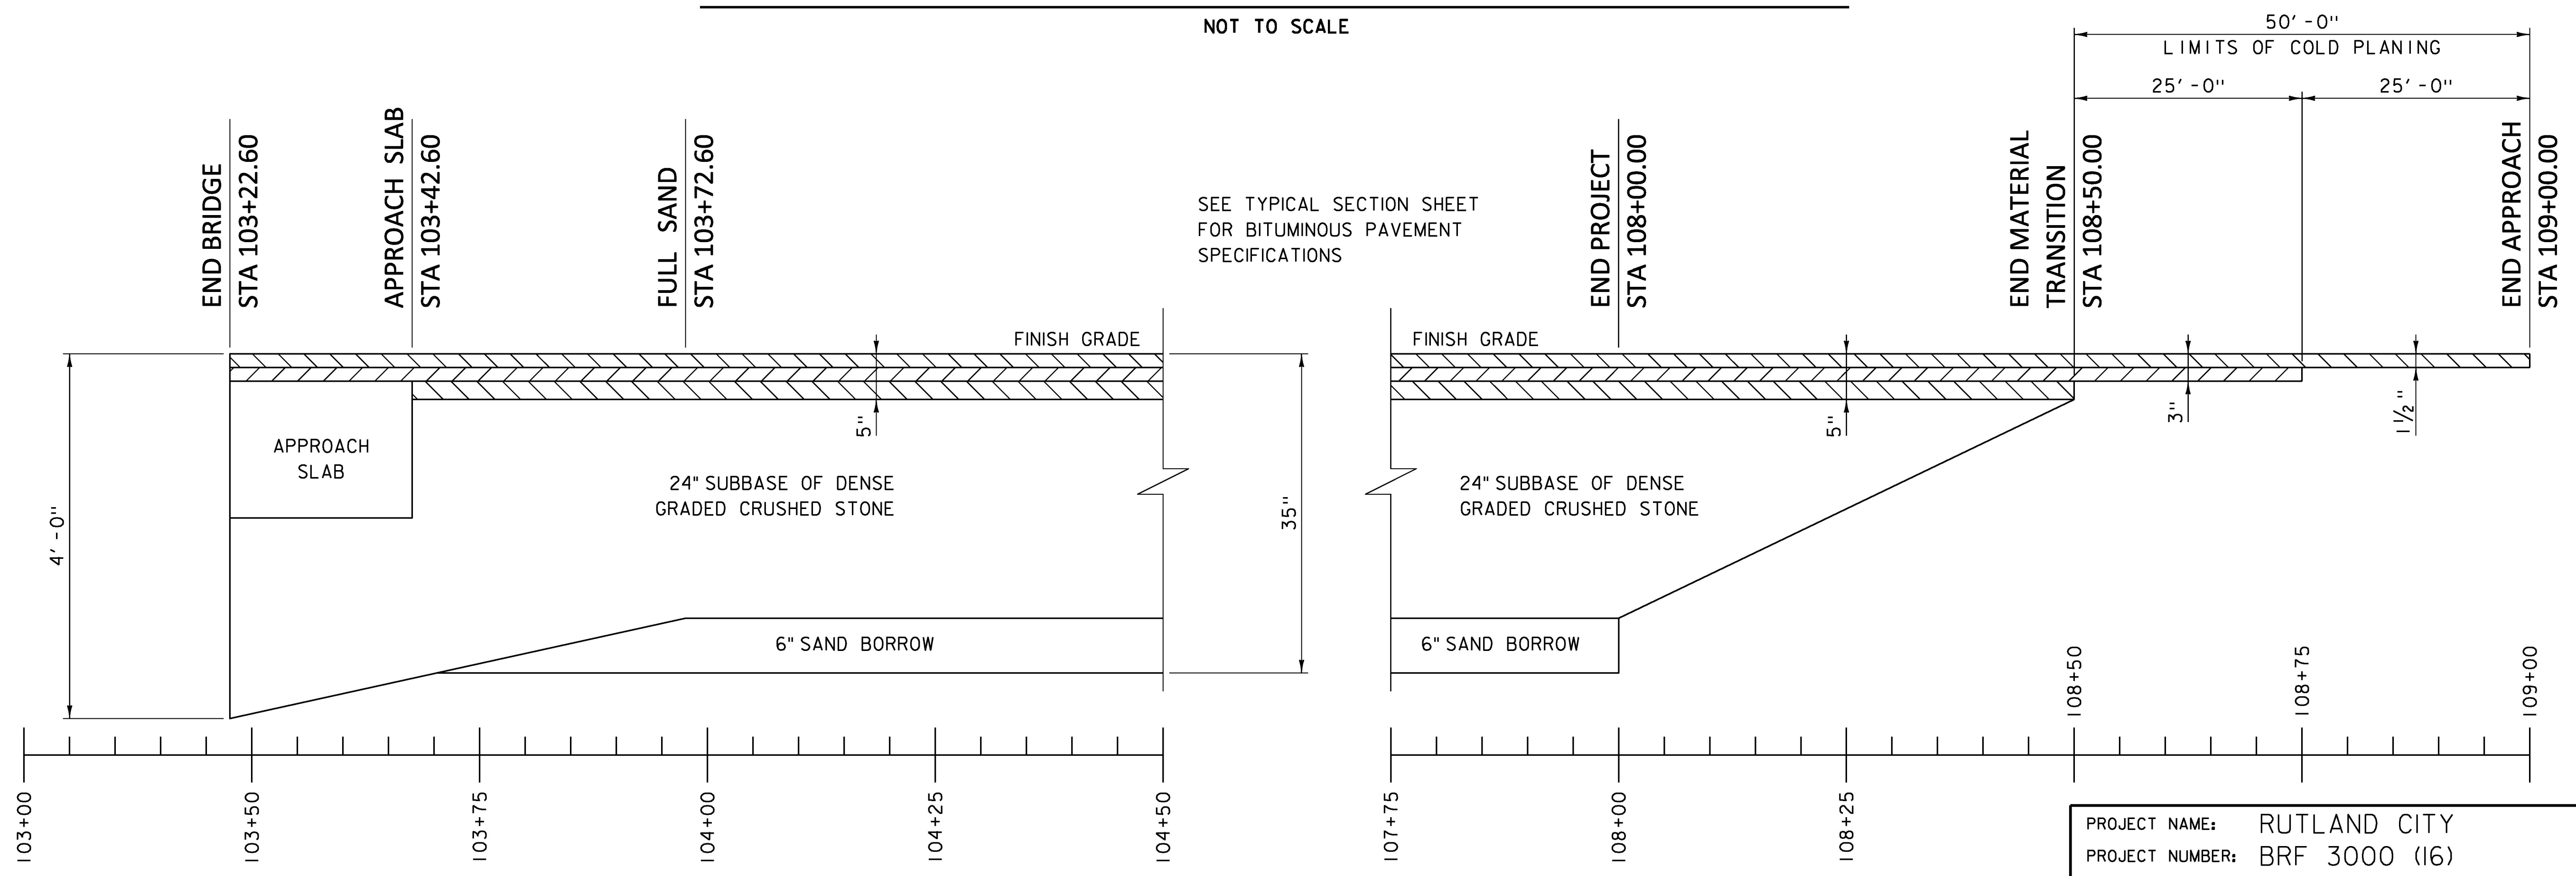

TH 8 (RIVER STREET) MATERIAL TRANSITION DETAIL
NOT TO SCALE

PROJECT NAME:	RUTLAND CITY	PLOT DATE:	03-JUL-2014
PROJECT NUMBER:	BRF 3000 (16)	DRAWN BY:	M.LONGSTREET
FILE NAME:	s94j092pro.dgn	CHECKED BY:	M.EVANS-MONGEON
PROJECT LEADER:	C. CARLSON	SHEET	216 OF 245
DESIGNED BY:	M.EVANS-MONGEON		
MATERIAL TRANSITION SHEET			