



STA. 71+26 RT  
BEGIN GRUBBING MATERIAL

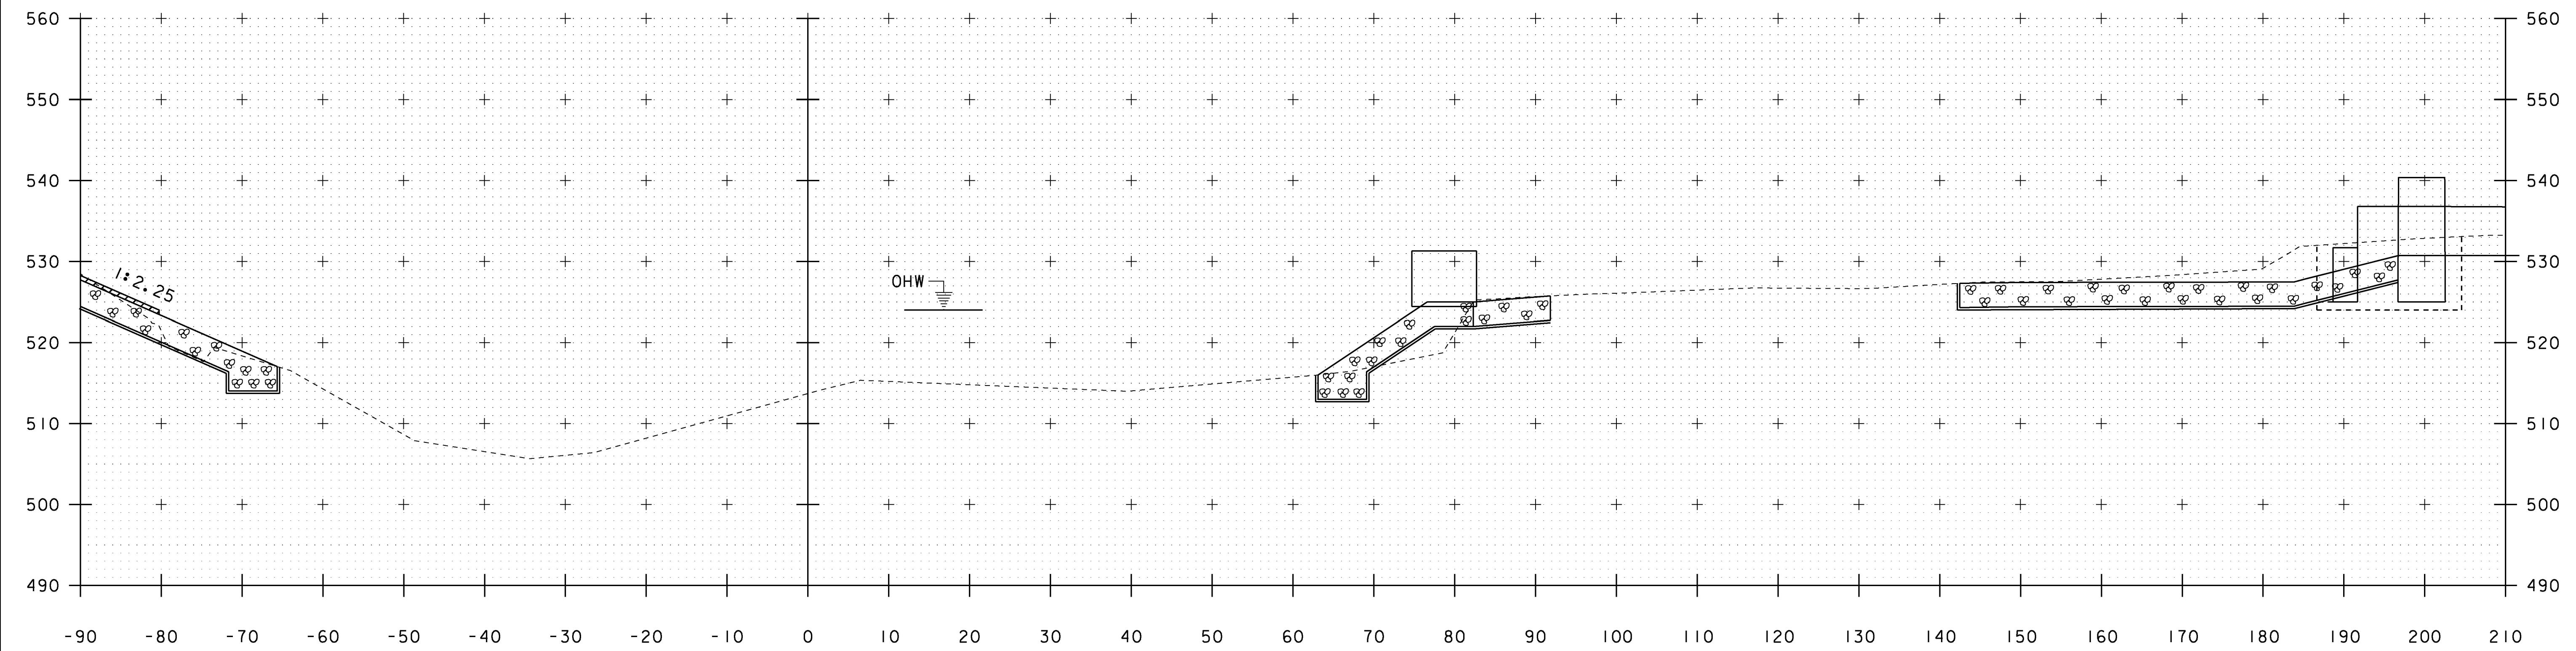

71+25

STA. 71+18 RT  
END GRUBBING MATERIAL

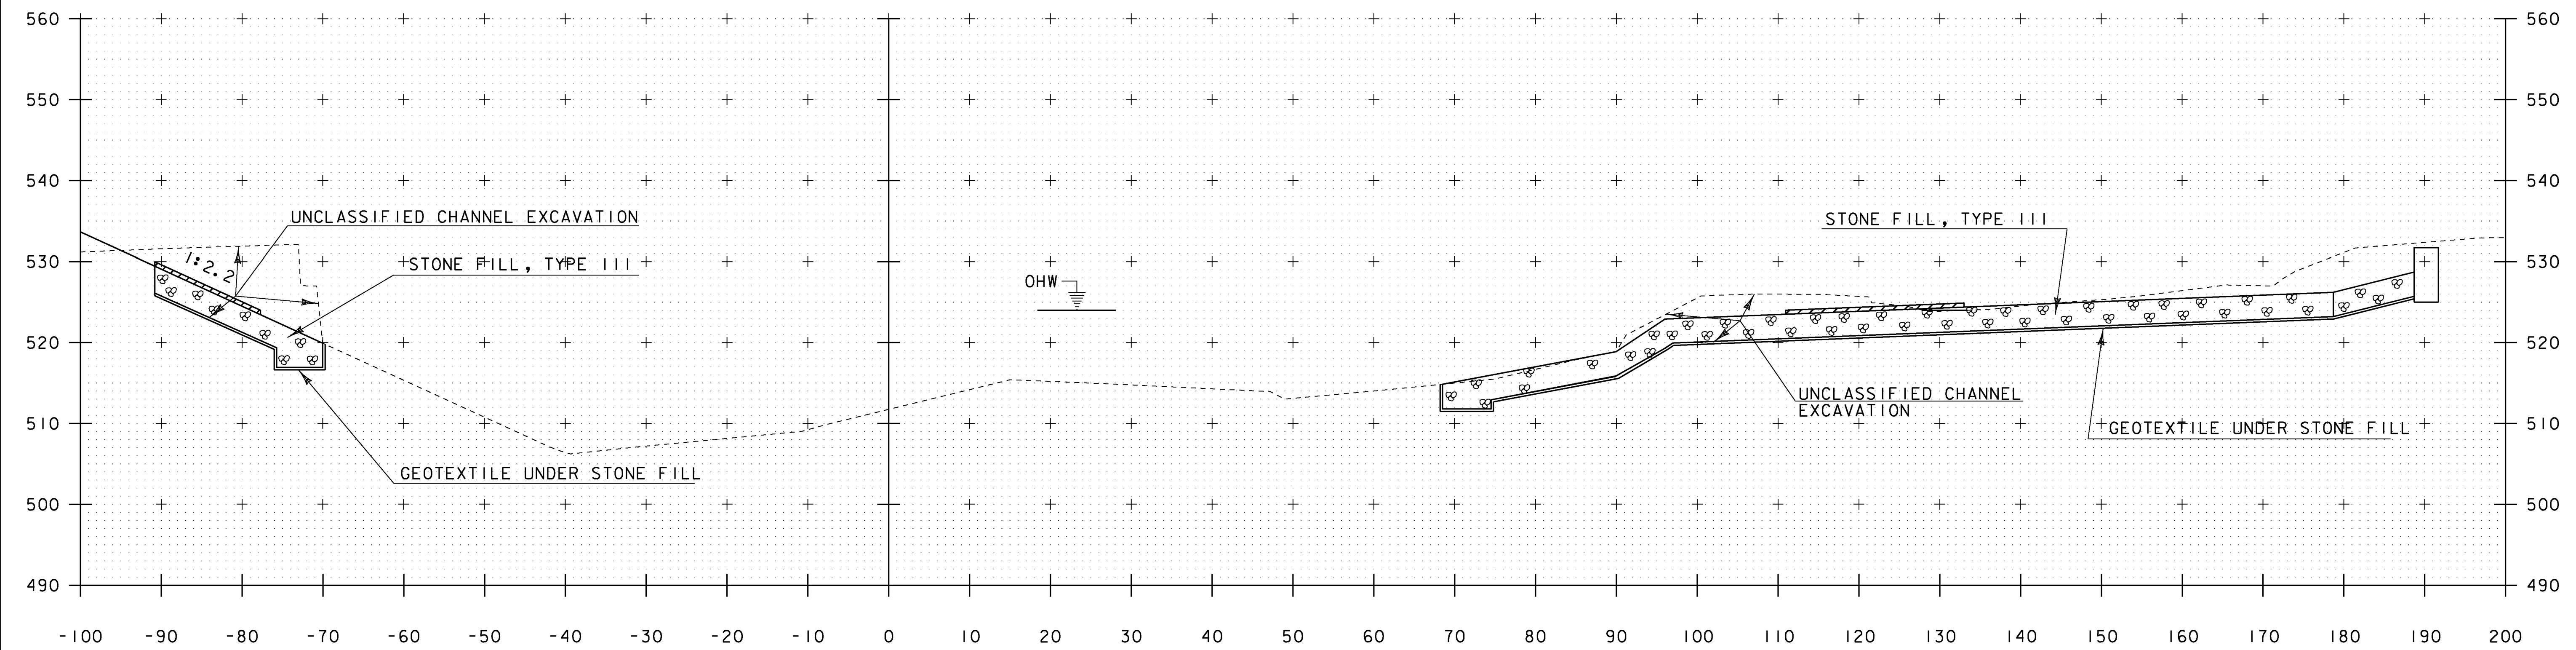

71+00

SCALE 1" = 10'  
STA. 71+00 TO STA. 71+25

PROJECT NAME:	RUTLAND CITY
PROJECT NUMBER:	BRF 3000 (16)
FILE NAME:	s94j092xs.dgn
PROJECT LEADER:	C. CARLSON
DESIGNED BY:	M. EVANS-MONGEON
CHANNEL CROSS SECTION SHEET 3	
PLOT DATE:	08-JUL-2014
DRAWN BY:	M. LONGSTREET
CHECKED BY:	EVANS-MONGEON
SHEET	219 OF 245