


71+75

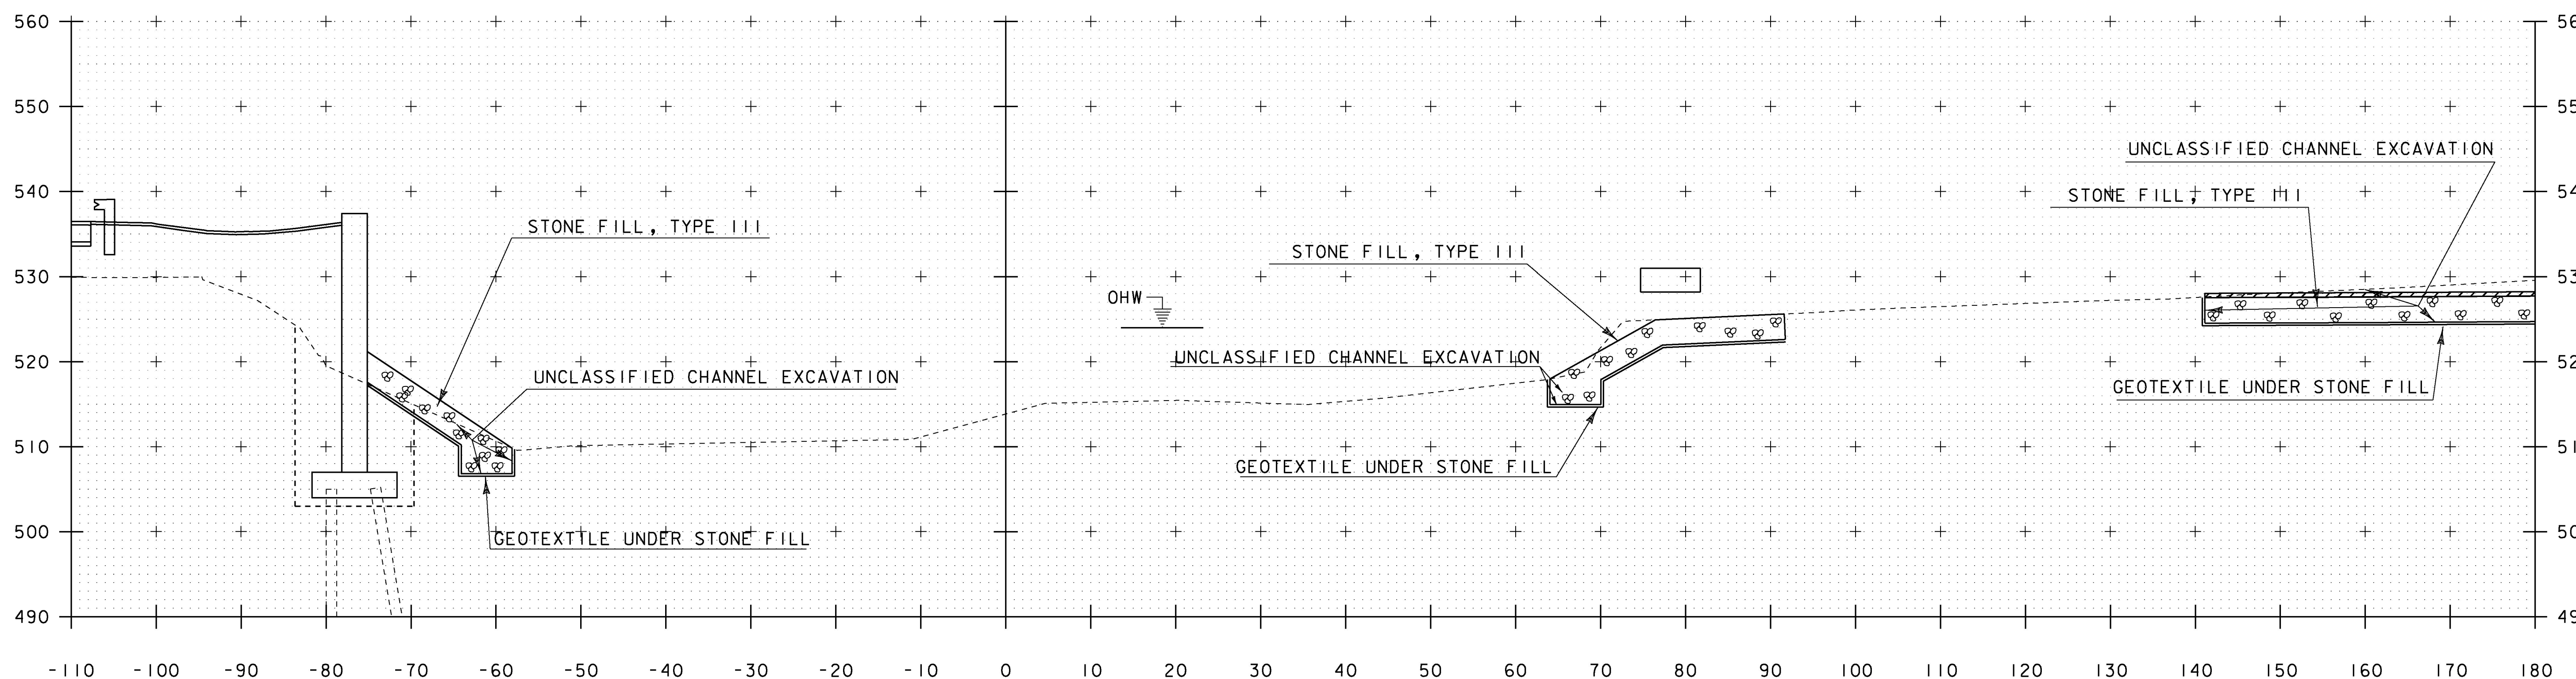

71+50

STA. 71+50 LT
END GRUBBING MATERIAL

PROJECT NAME: RUTLAND CITY	
PROJECT NUMBER: BRF 3000 (16)	
FILE NAME: s94j092xs.dgn	PLOT DATE: 08-JUL-2014
PROJECT LEADER: C. CARLSON	DRAWN BY: M.LONGSTREET
DESIGNED BY: M.EVANS-MONGEON	CHECKED BY: EVANS-MONGEON
CHANNEL CROSS SECTION SHEET 4	SHEET 220 OF 245

SCALE 1" = 10'
STA. 71+50 TO STA. 71+75