


72+75

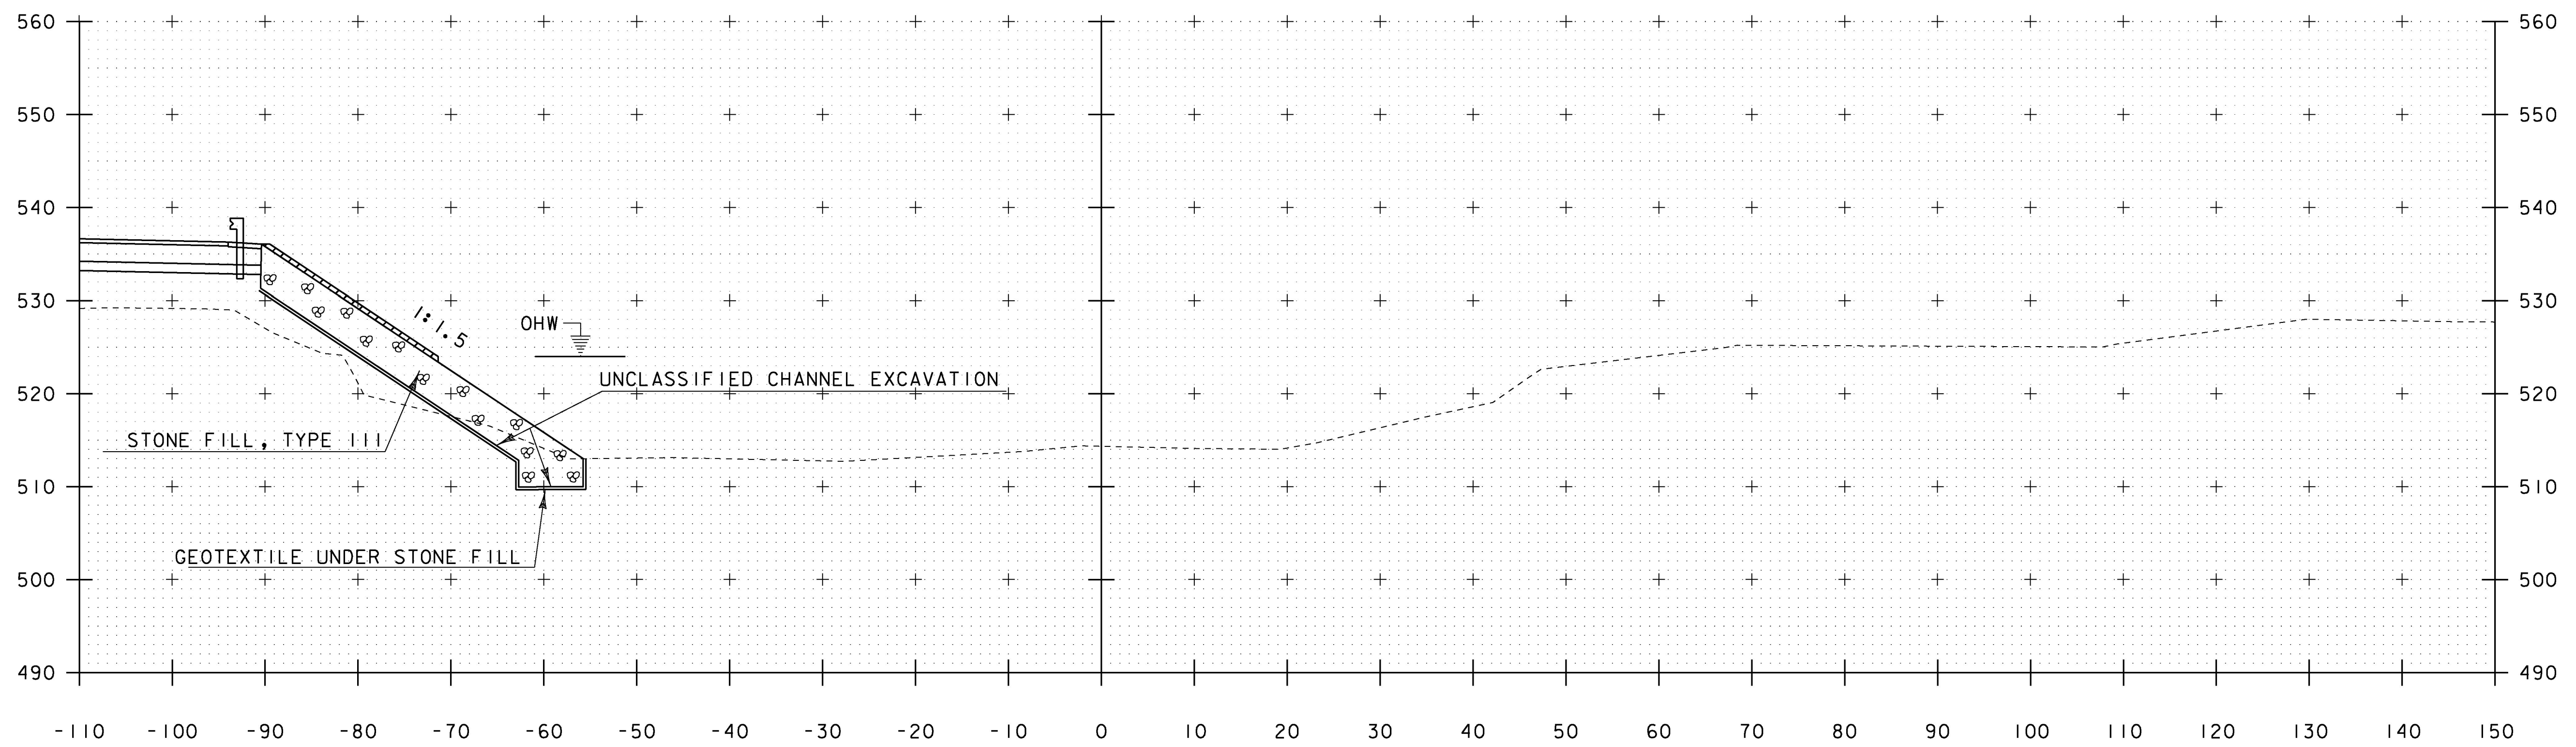

72+50

SCALE 1" = 10'  
 STA. 72+50 TO STA. 72+75

PROJECT NAME:	RUTLAND CITY	PLOT DATE:	08-JUL-2014
PROJECT NUMBER:	BRF 3000 (16)	DRAWN BY:	M.LONGSTREET
FILE NAME:	s94j092xs.dgn	CHECKED BY:	EVANS-MONGEON
PROJECT LEADER:	C. CARLSON	CHANNEL CROSS SECTION SHEET	6
DESIGNED BY:	M.EVANS-MONGEON	SHEET	222 OF 245