
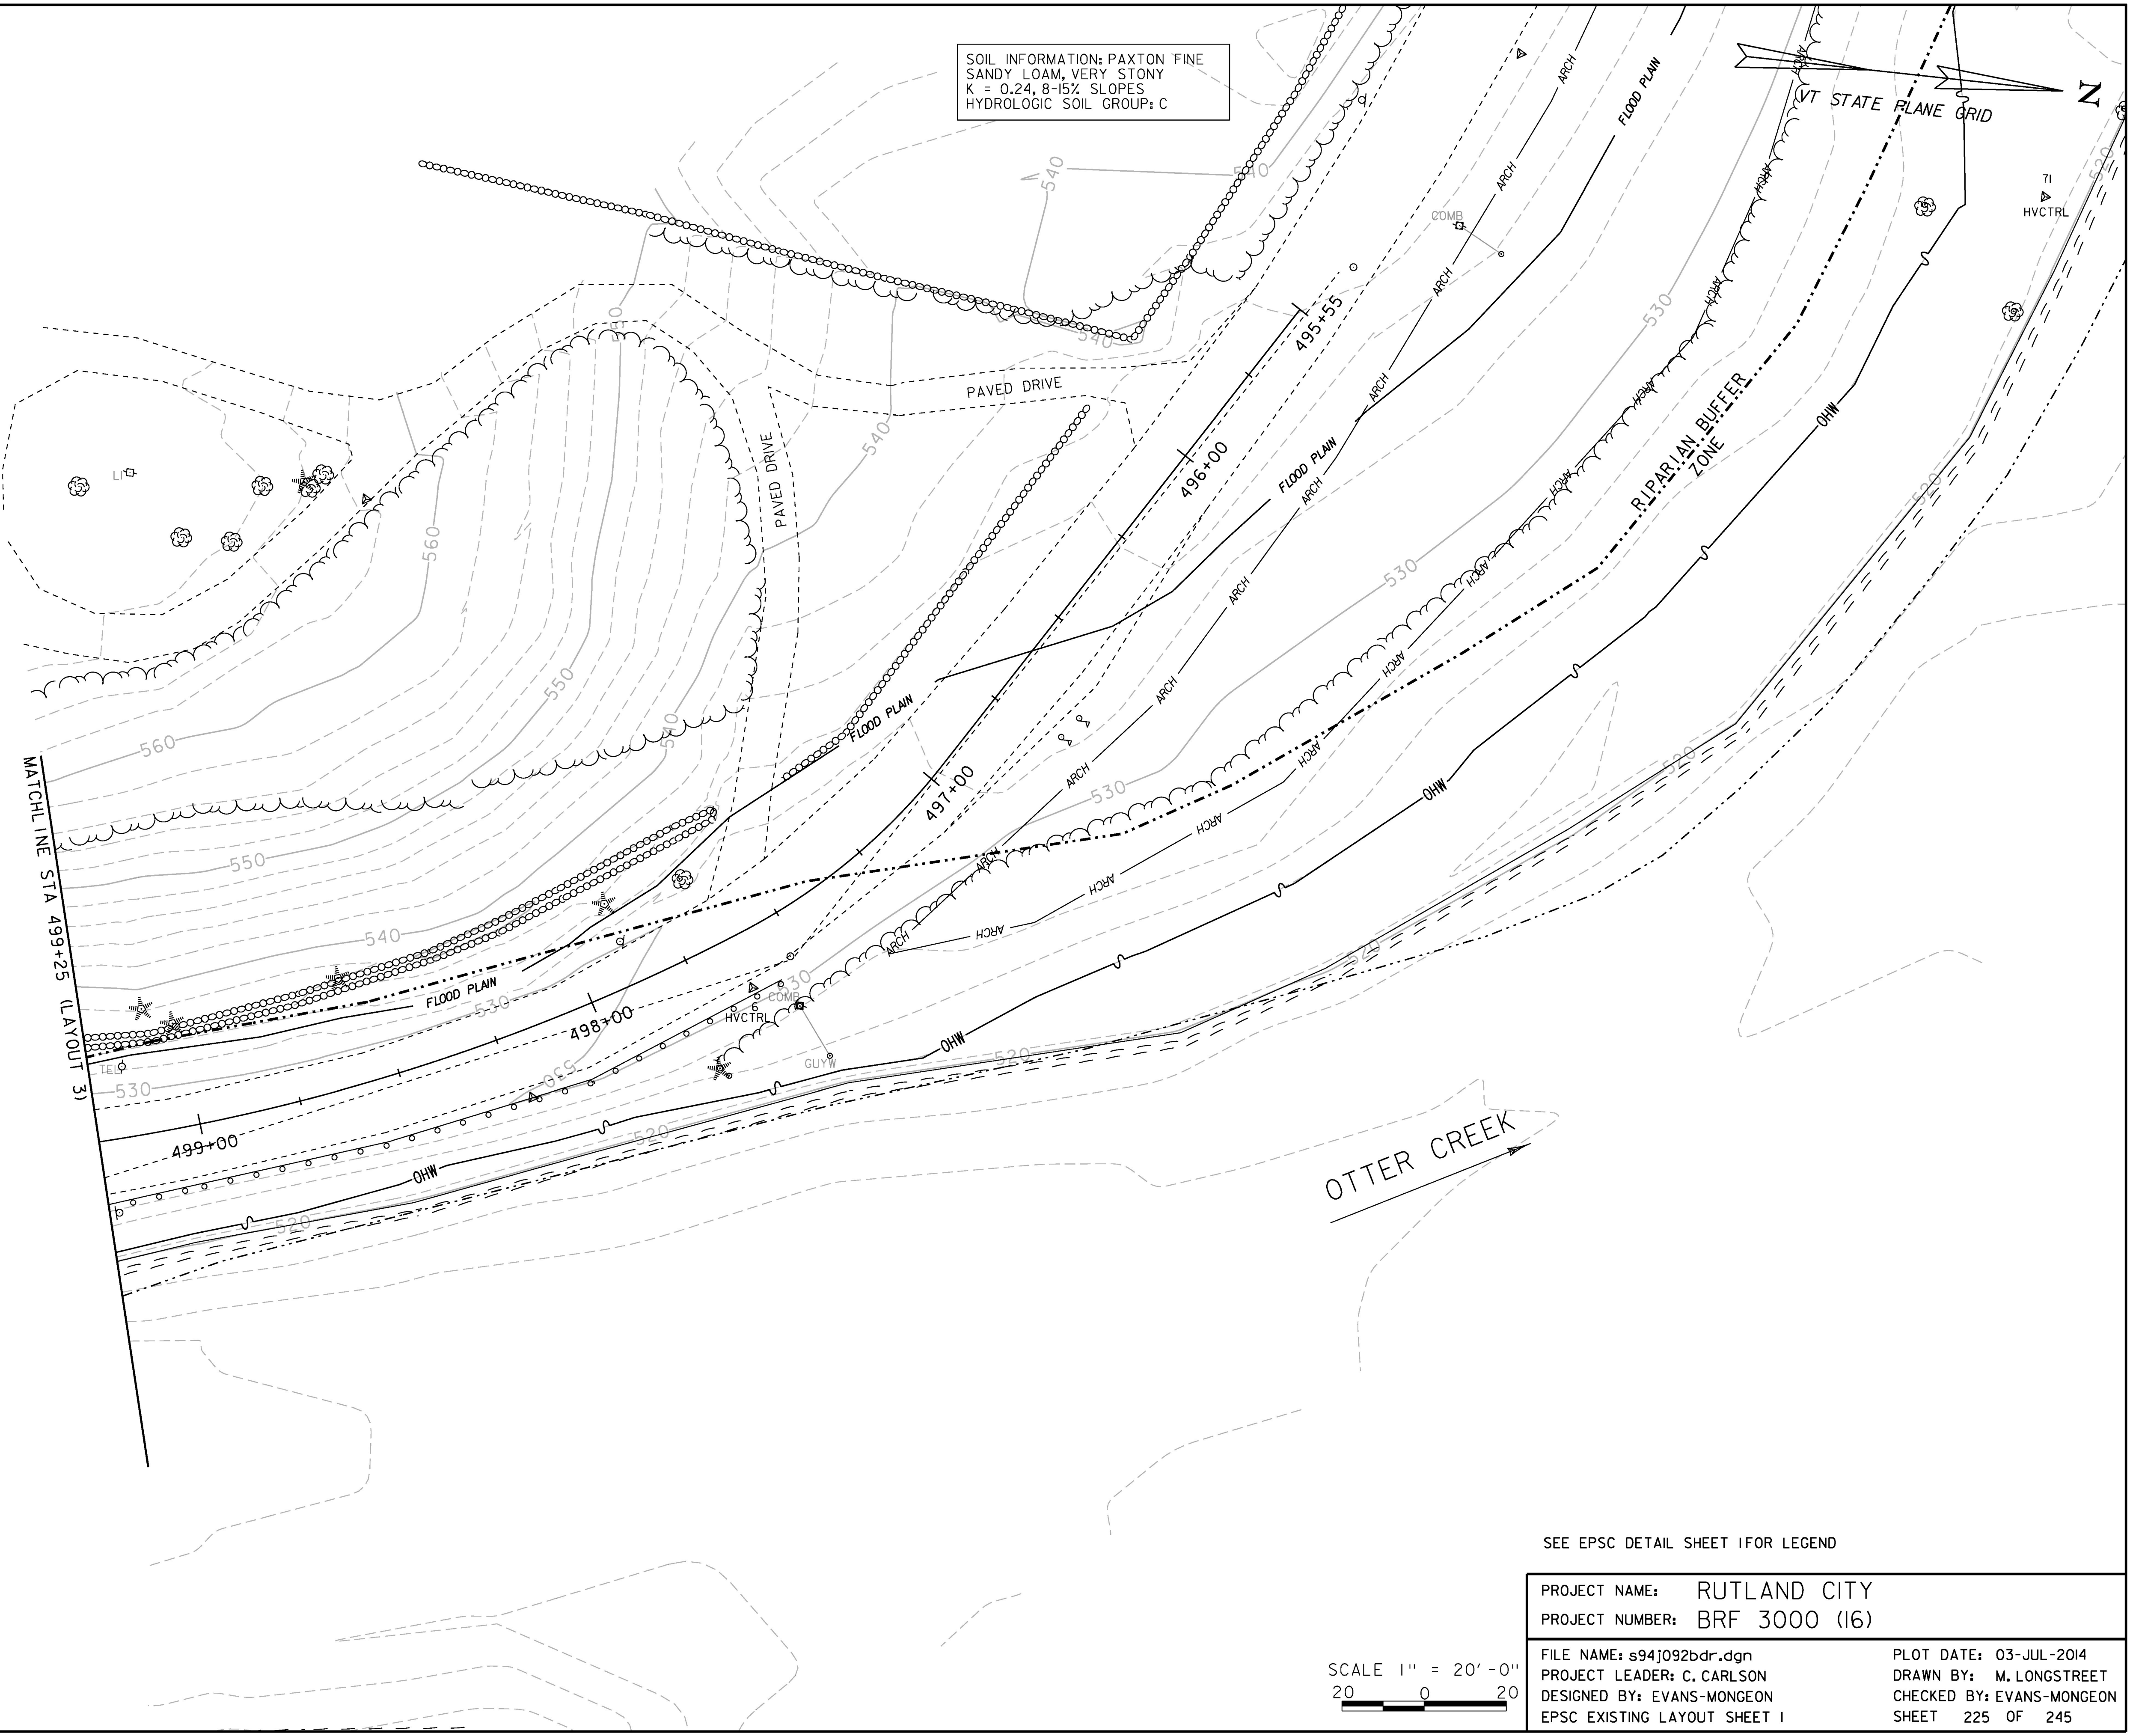


SOIL INFORMATION: PAXTON FINE
 SANDY LOAM, VERY STONY
 K = 0.24, 8-15% SLOPES
 HYDROLOGIC SOIL GROUP: C

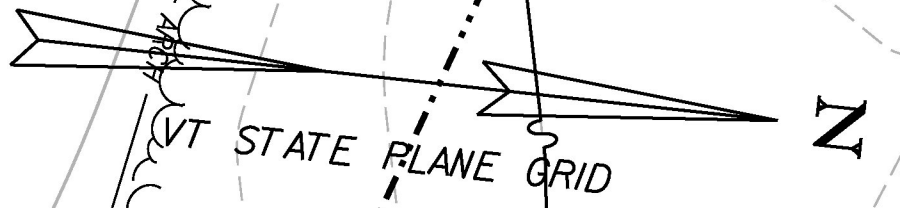

OTTER CREEK

SEE EPSC DETAIL SHEET 1 FOR LEGEND

PROJECT NAME:	RUTLAND CITY	PLOT DATE:	03-JUL-2014
PROJECT NUMBER:	BRF 3000 (16)	DRAWN BY:	M. LONGSTREET
FILE NAME:	s94j092bdr.dgn	DESIGNED BY:	EVANS-MONGEON
PROJECT LEADER:	C. CARLSON	CHECKED BY:	EVANS-MONGEON
DESIGNED BY:	EVANS-MONGEON		SHEET 225 OF 245
EPSC EXISTING LAYOUT SHEET 1			

