

BOX BEAM GUARDRAIL
STA. 501+30 TO 502+00 LT

CAST-IN-PLACE CONCRETE CURB, TYPE B
STA. 501+30 TO 501+60 RT



DRY MASONRY
STA. 502+00 TO 502+35 RT

CHAIN-LINK FENCE, 6 FEET
STA. 501+30 TO 501+60 LT

REMOVAL OF EXISTING FENCE
STA. 501+25 TO 501+57 LT

② TH IO STA. 501+84 LT TO 502+00 RT
NEW 18" X 50' CAAP, PCCSP OR CPEP
W/ STONE FILL TYPE I AT OUTLET
DI AT INLET


① FILL EXISTING 18" PIPE

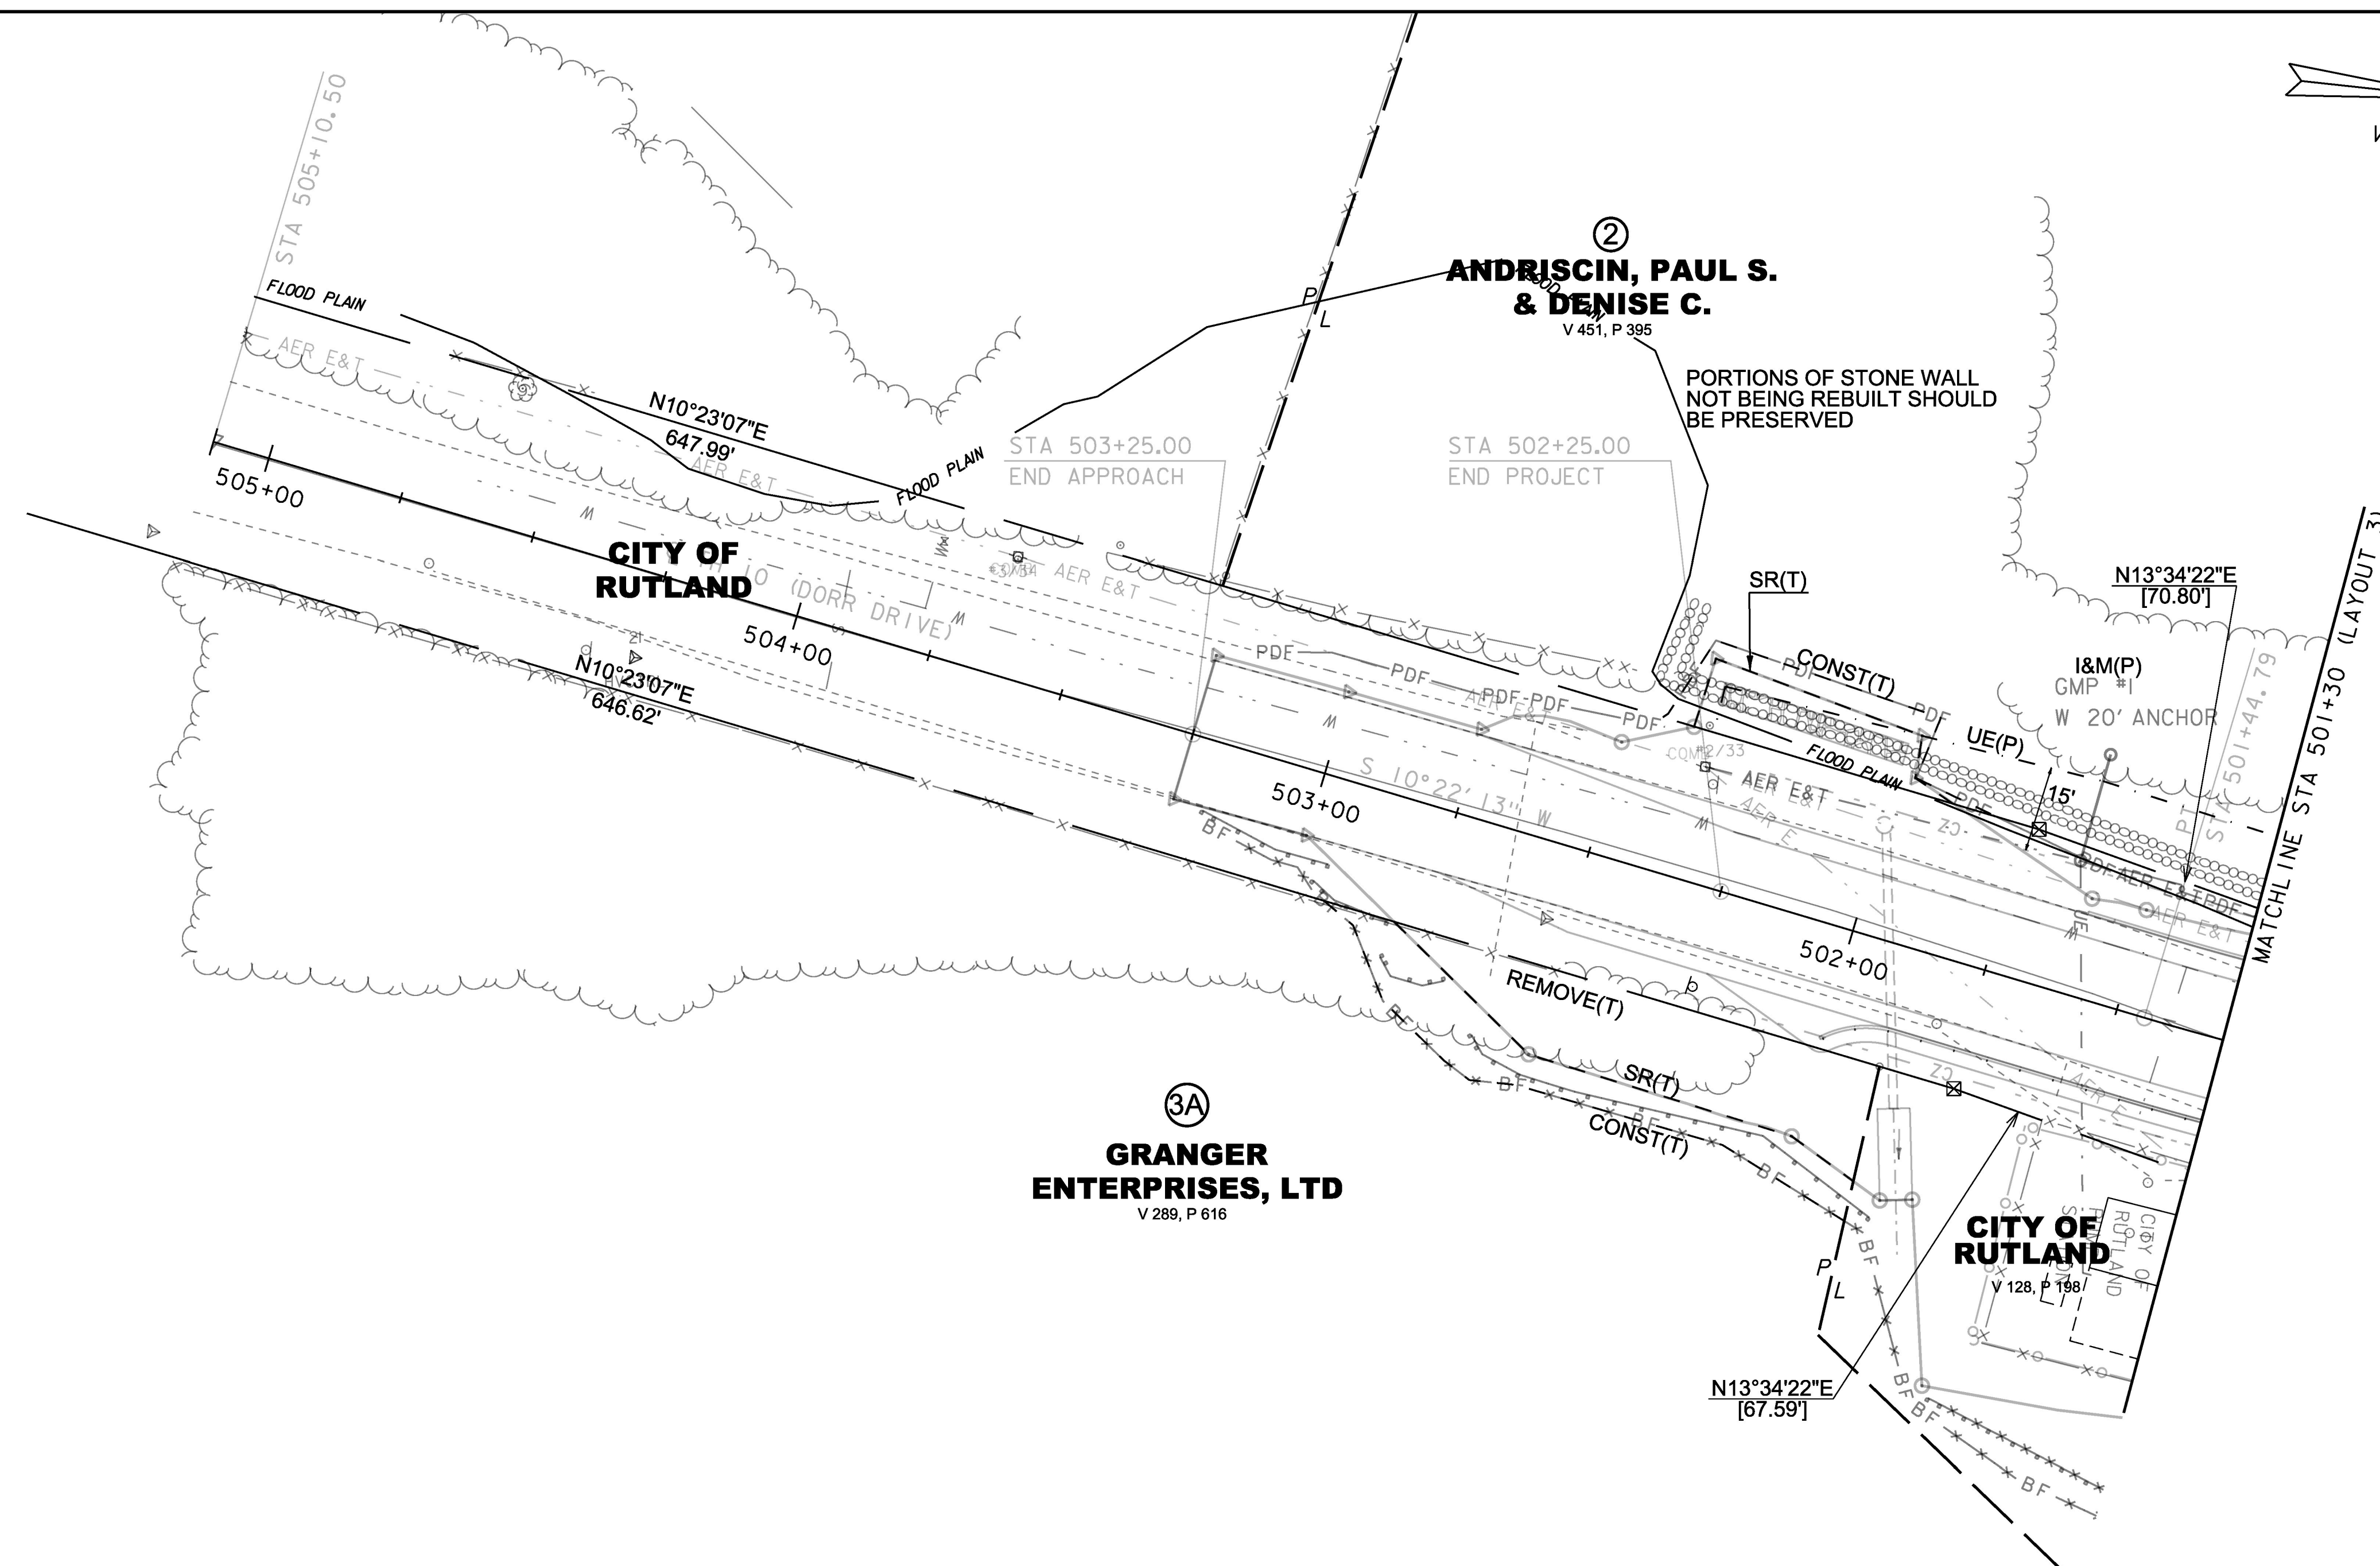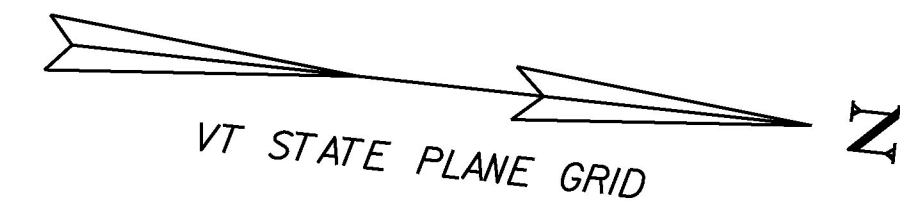

THIS PROJECT SUBJECT TO
STORMWATER PERMIT 7041-INDS

LINES SHOWN ON THIS PLAN AS EXISTING
PROPERTY LINES P/L ARE BELIEVED TO
BE ACCURATE BUT SHOULD NOT BE RELIED
UPON FOR PURPOSES UNRELATED TO THE
CITY OF RUTLAND'S ACQUISITION OF LAND
AND RIGHTS FOR THIS PROJECT.

**FOR R.O.W.
USE ONLY**

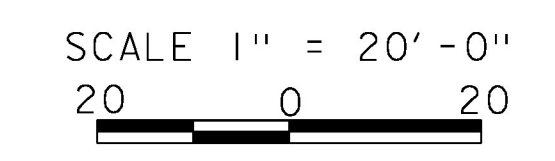

PROJECT NAME:	RUTLAND CITY	FILE NAME:	r94j092lay2.dgn	PLOT DATE:	03-JUL-2014
PROJECT NUMBER:	BRF 3000 (16)	PROJECT LEADER:	C. CARLSON	DRAWN BY:	E. PIERCE
		DESIGNED BY:	U. STANLEY	CHECKED BY:	R. CLOUTIER
		ROW LAYOUT SHEET	2 OF 4	SHEET	243 OF 245