
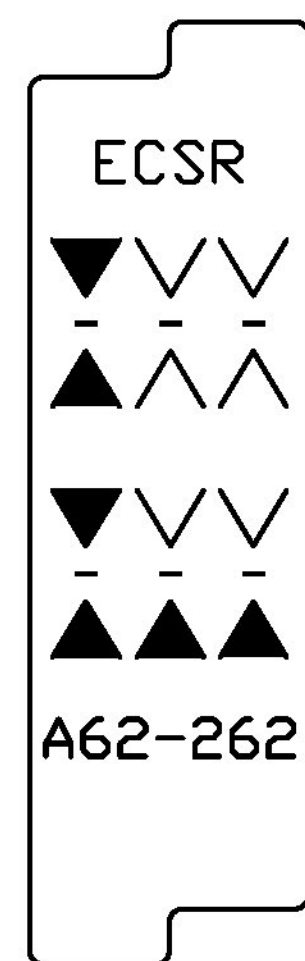



- = H.D. ARRESTOR (02615-2X)
- = H.D. EQUALIZER (022700-2X)
- = LIGHTNING PROTECTION (LPC-10560-51)
- = LIGHTNING PROTECTION (LPC-10593-9)
- = ADJUSTABLE RESISTOR

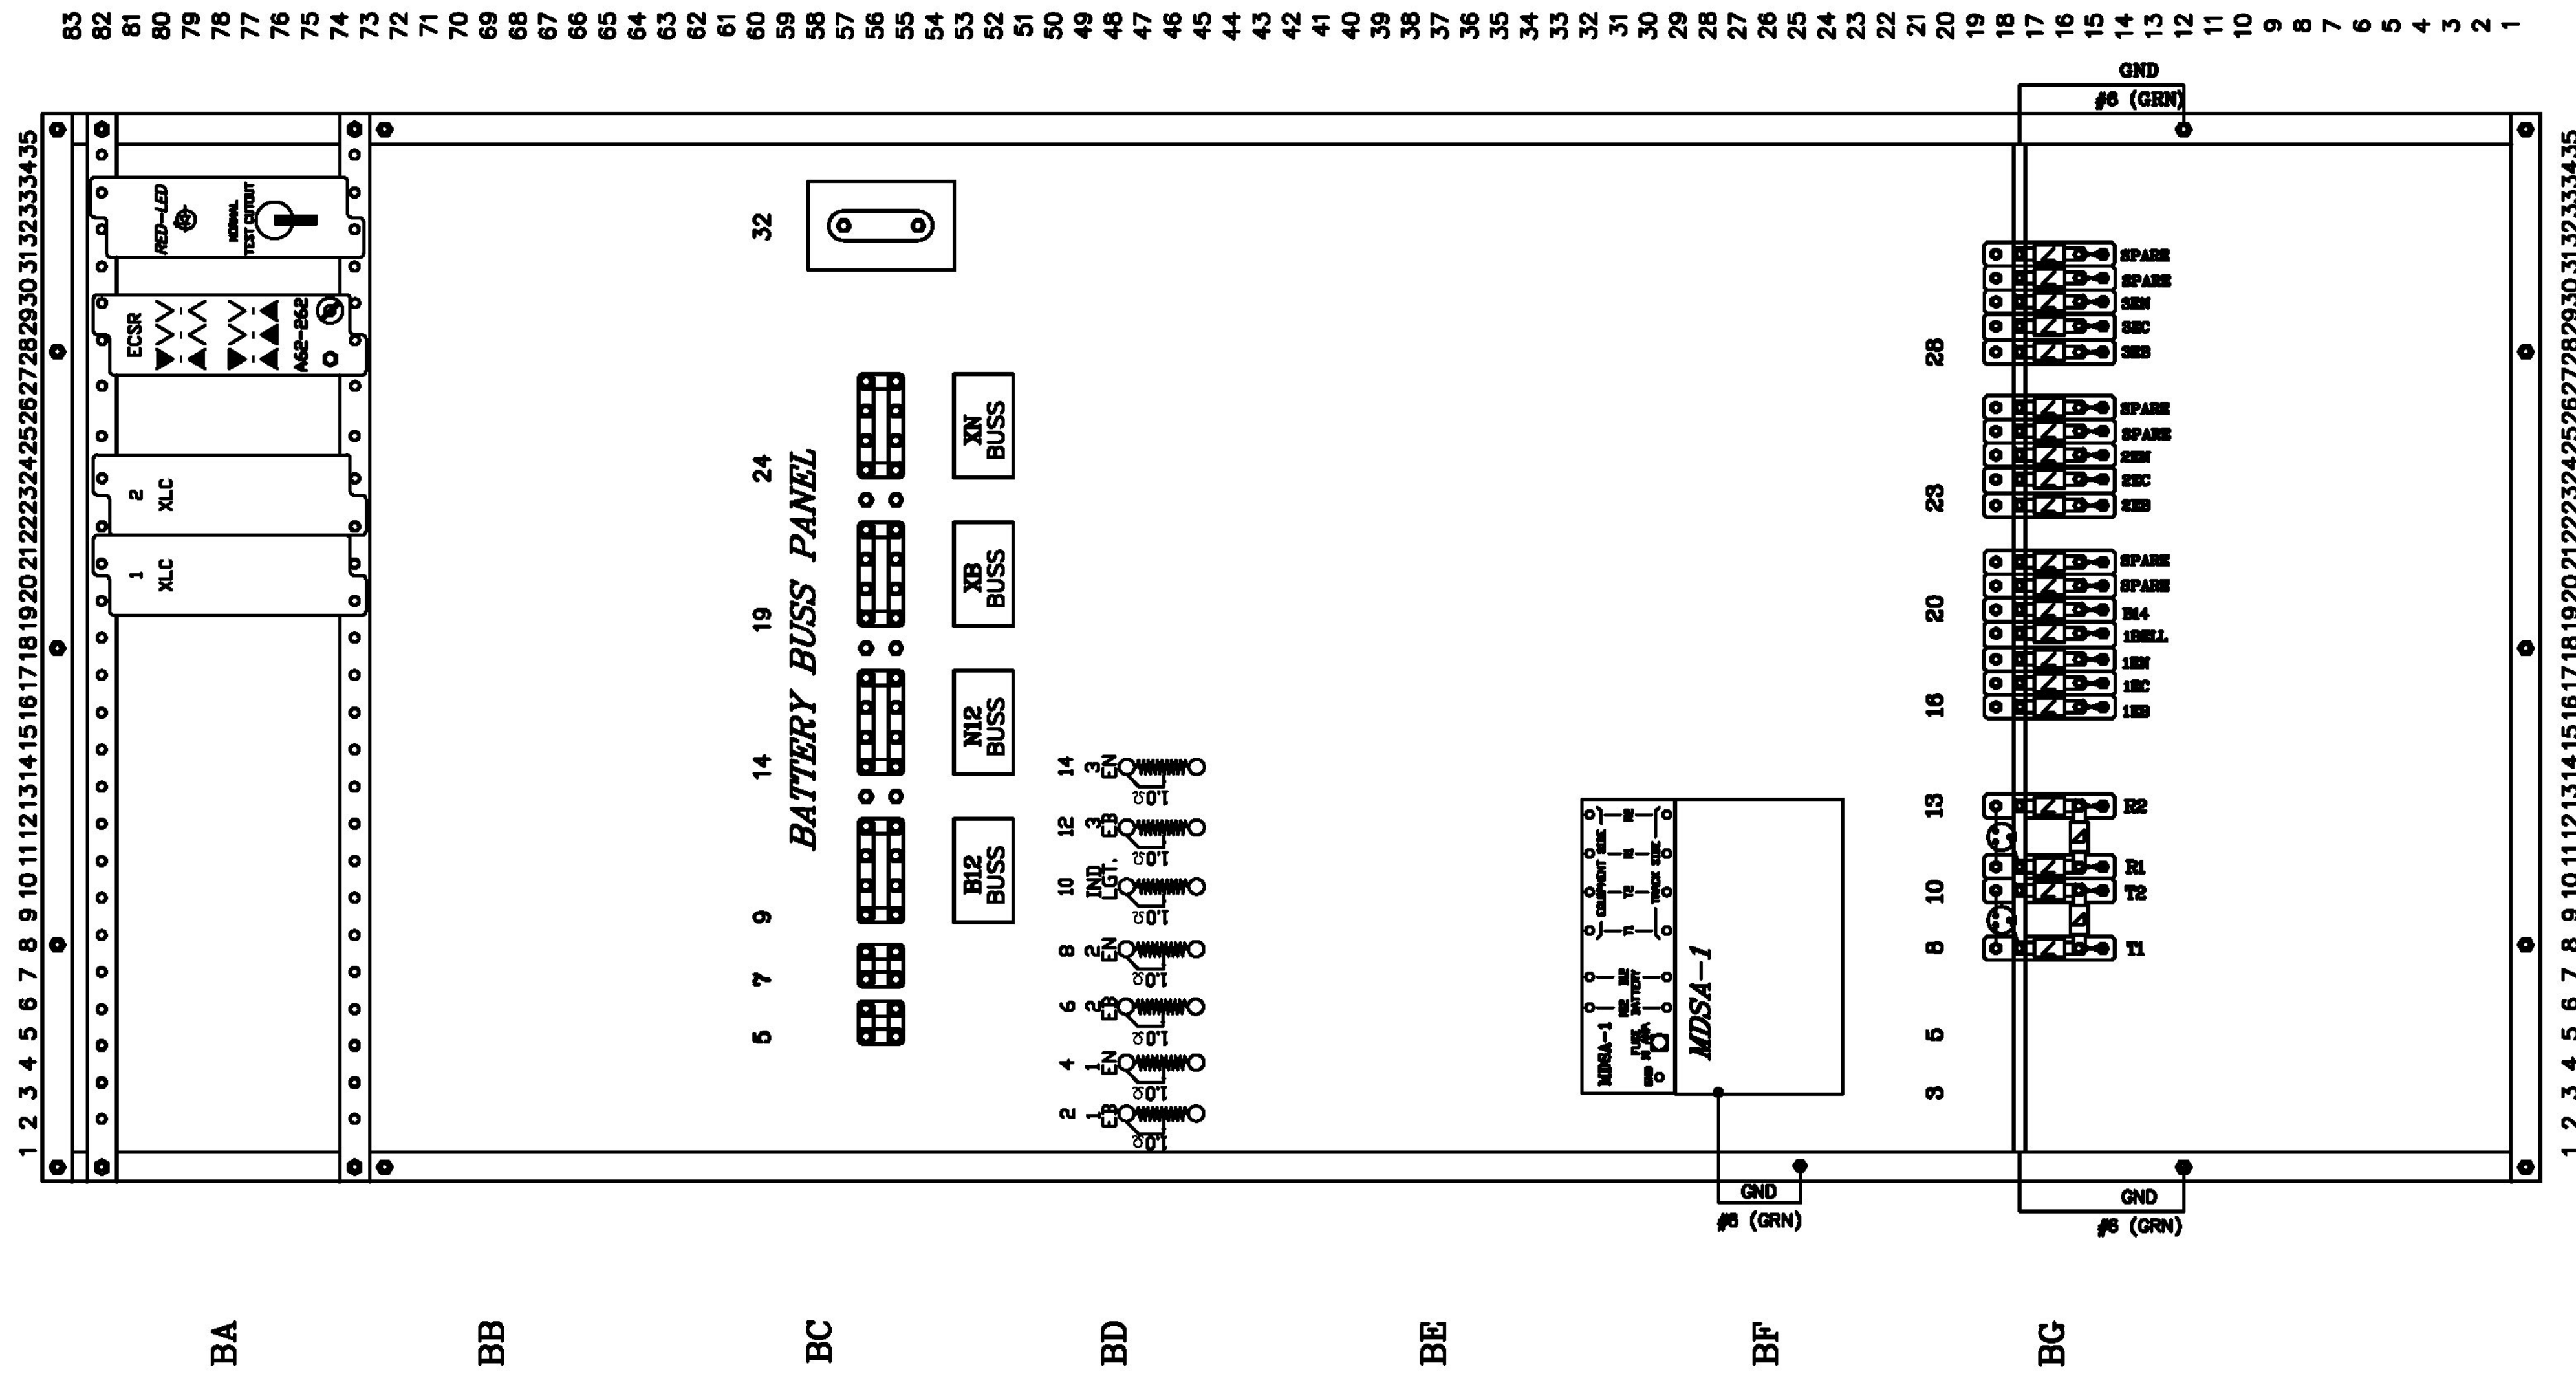

Revision:	Drawn By:	App'd. By:	Date:	Designed By:	Date:
	SLW			SLW	4/16
	SLW			SLW	4/16
	SLW			SLW	4/16

UNAUTHORIZED ALTERATION OR ADDITION TO THIS DOCUMENT IS A VIOLATION OF SECTION 7008 SUBDIVISION 2 OF THE NEW YORK STATE EDUCATION LAW

25 Cobble Hill Drive
Wilton, NY 12831
(518) 424-6794
shvertans@earthlink.net
www.saratogarailroad.com

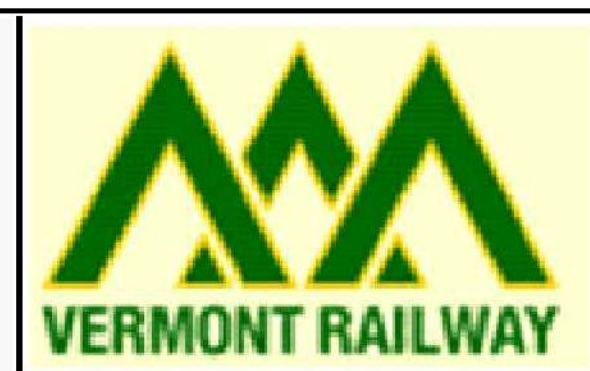

VERMONT RAILWAY
ONE RAILWAY LANE
BURLINGTON, VT
05401

GRADE CROSSING WARNING SIGNALS
TERMINAL BD LAYOUT PLAN
EAST ARLINGTON RD., ARLINGTON, VT.
SCALE: NONE DATE: APRIL 2016

Drawing No.
L-1
SHEET 9 OF 10