

GPS CONTROL POINTS






DESIGNATION - UVM COOLIDGE CORS ARP  
 CORS ID - VTUV  
 PID - 009783  
 STATE/COUNTY - VT/CHITTENDEN  
 USGS QUAD - BURLINGTON (1987)  
 NAD 83 (CORS) - 44° 28' 09.21307" (N) 073° 11' 52.37630" (W) ADJ.  
 ELLIP HEIGHT - 368.818 (FEET)  
 SPC VT - 718,549.76 (NORTH) 1,458,233.62 (EAST)  
 U.S. NATIONAL GRID SPATIAL ADDRESS - 18TX04334025570 (NAD 83)  
 MARKER: STATION IS THE ANTENNA REFERENCE POINT OF THE GPS ANTENNA

DESCRIBED BY NATIONAL GEODETIC SURVEY 2005  
 STATION IS A GPS CORS. LATEST INFORMATION INCLUDING  
 POSITIONS AND VELOCITIES ARE AVAILABLE IN THE  
 COORDINATE AND LOG FILES ACCESSIBLE BY ANONYMOUS  
 FTP OR THE WORLDWIDE WEB.  
 FTP: CORS.NGS.NOAA.GOV/ CORS/COORD AND CORS/STATION.LOG  
 HTTP://WWW.NGS.NOAA.GOV UNDER PRODUCTS AND SERVICES.






DESIGNATION - UVM COOLIDGE CORS LI PHASE CENTER  
 CORS ID - VTUV  
 PID - 009784  
 STATE/COUNTY - VT/CHITTENDEN  
 USGS QUAD - BURLINGTON (1987)  
 NAD 83 (CORS) - 44° 28' 09.21308" (N) 073° 11' 52.37627" (W) ADJ.  
 ELLIP HEIGHT - 369.054 (FEET)  
 SPC VT - 718,549.76 (NORTH) 1,458,233.62 (EAST)  
 U.S. NATIONAL GRID SPATIAL ADDRESS - 18TX04334025570 (NAD 83)  
 MARKER: STATION IS THE LI PHASE CENTER OF THE GPS ANTENNA

DESCRIBED BY NATIONAL GEODETIC SURVEY 2005  
 STATION IS A GPS CORS. LATEST INFORMATION INCLUDING  
 POSITIONS AND VELOCITIES ARE AVAILABLE IN THE  
 COORDINATE AND LOG FILES ACCESSIBLE BY ANONYMOUS  
 FTP OR THE WORLDWIDE WEB.  
 FTP: CORS.NGS.NOAA.GOV/ CORS/COORD AND CORS/STATION.LOG  
 HTTP://WWW.NGS.NOAA.GOV UNDER PRODUCTS AND SERVICES.

TRAVERSE TIES

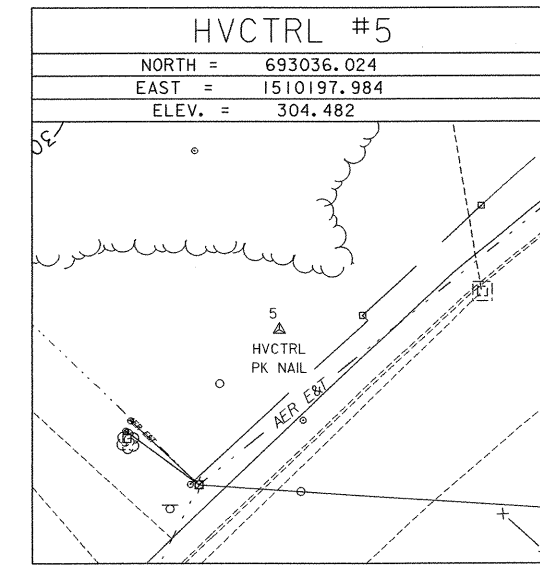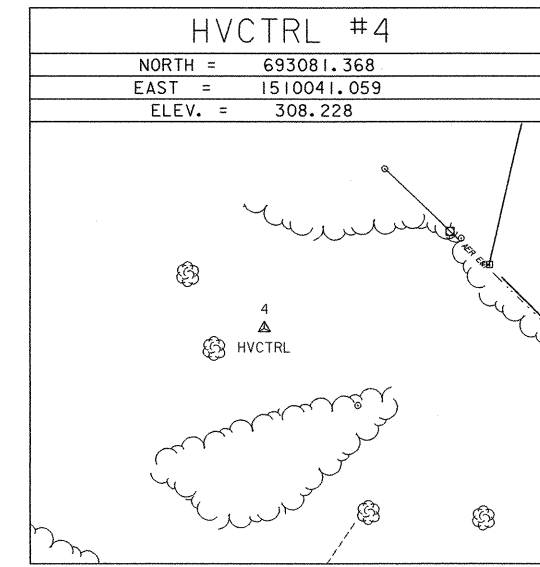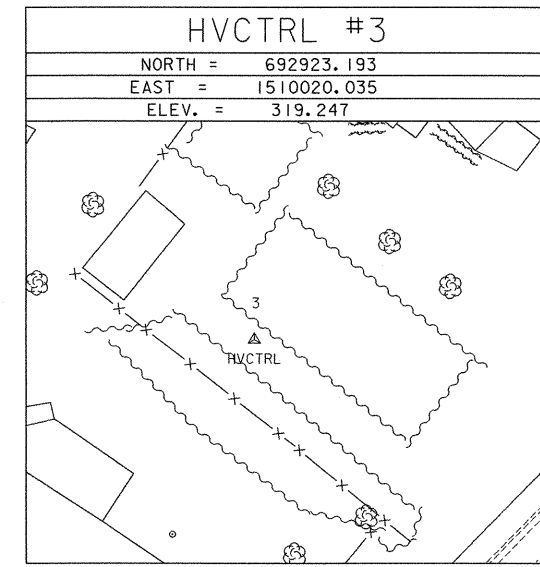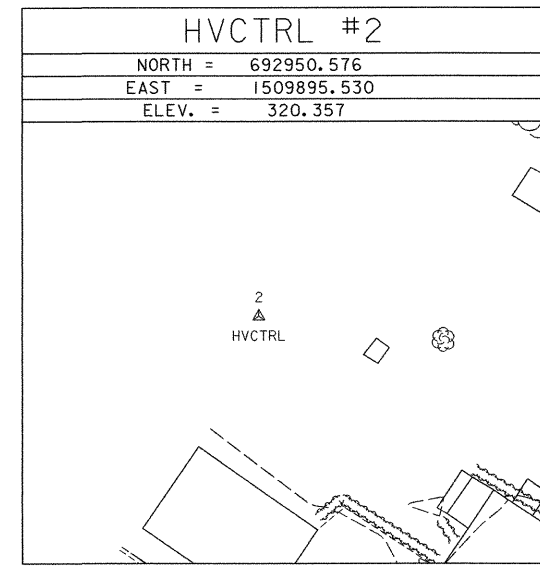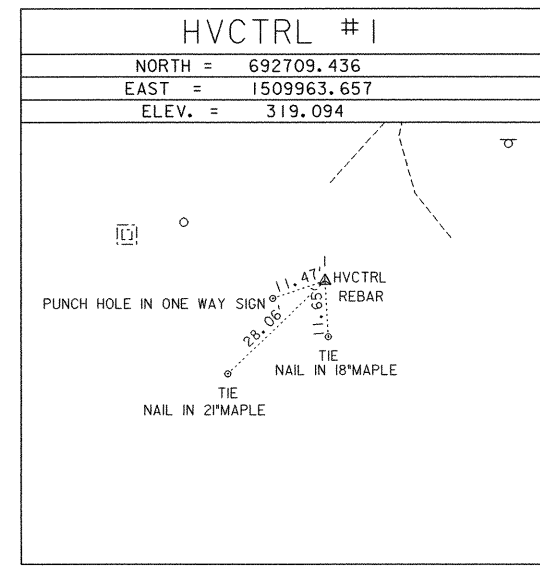

TRAVERSE TIES

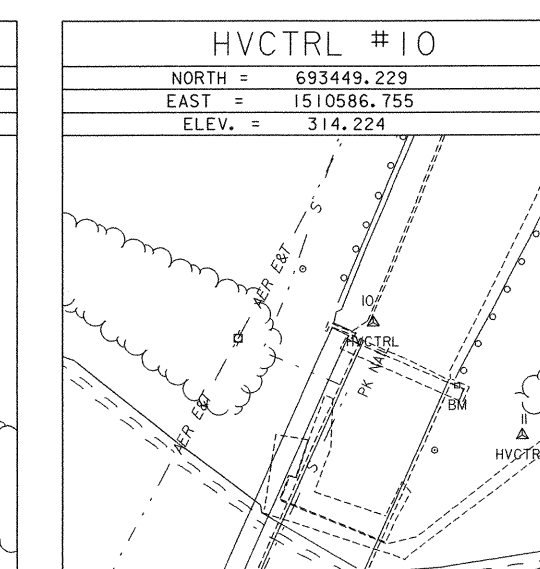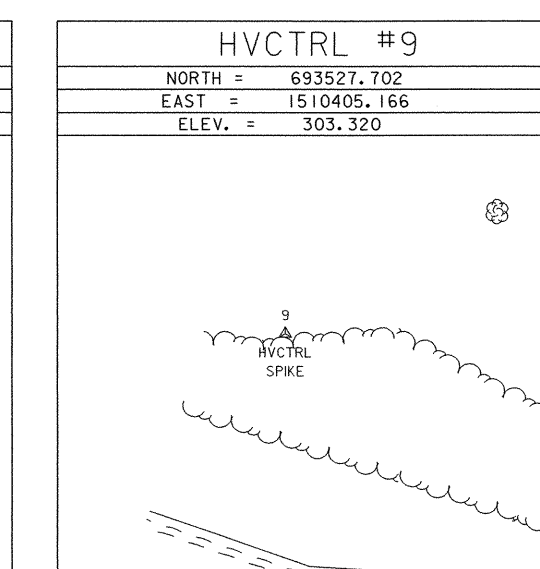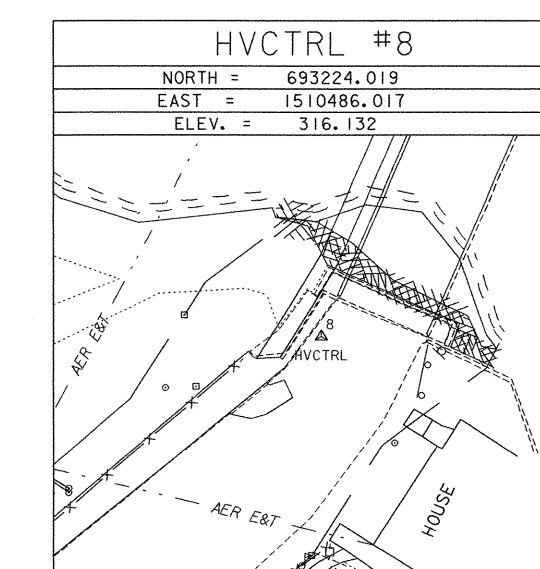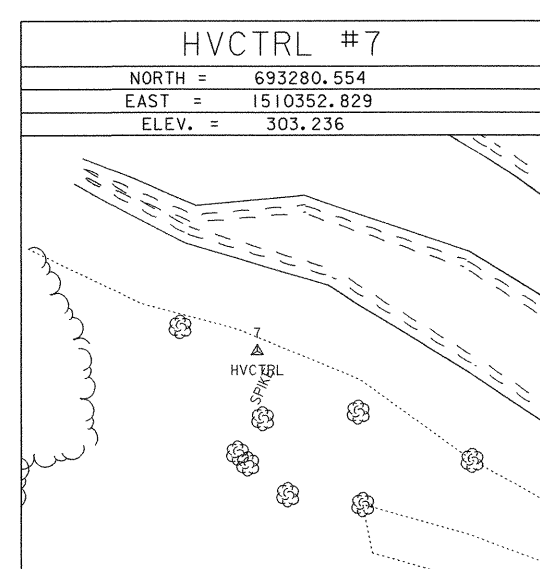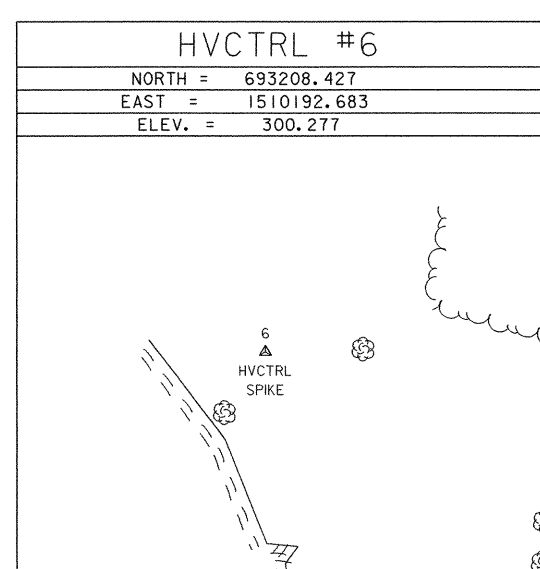

DATUM  
 VERTICAL NAVD 88  
 HORIZONTAL NAD 83  
 ADJUSTMENT

PROJECT NAME: RICHMOND  
 PROJECT NUMBER: BHF 0209(5)  
 FILE NAME: \J011 files\Tie Sheets.dwg  
 PROJECT LEADER: C. WILLIAMS  
 DESIGNED BY: G. GOYETTE  
 TIE SHEET 1

PLOT DATE: 1/8/2009  
 DRAWN BY: E. ALLING  
 CHECKED BY: T. KNIGHT  
 SHEET 7 OF 50

