


Joint Detail

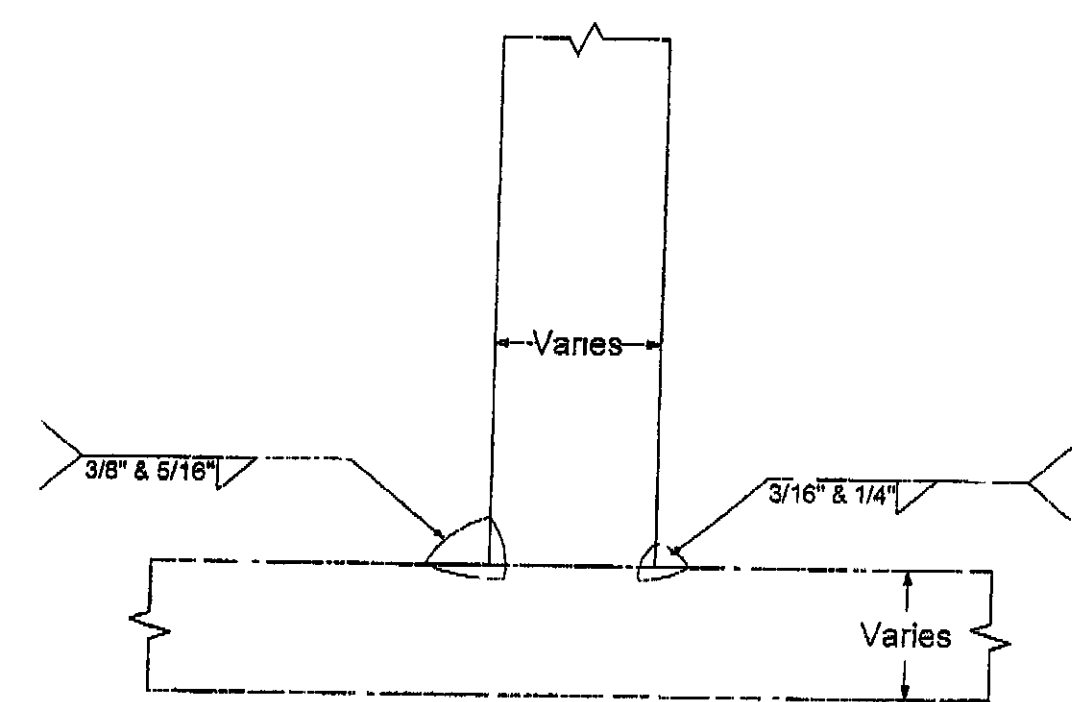

MEMO

Preheat Treatment:
60 Deg F up to 314°
Over 314° to 1 1/2" 70 Deg F
Over 1 1/2" to 2 1/2" 150 Deg F

Supporting PQR B-GM-00 Expire May 2011
For Bridge Flooring