


Joint Detail

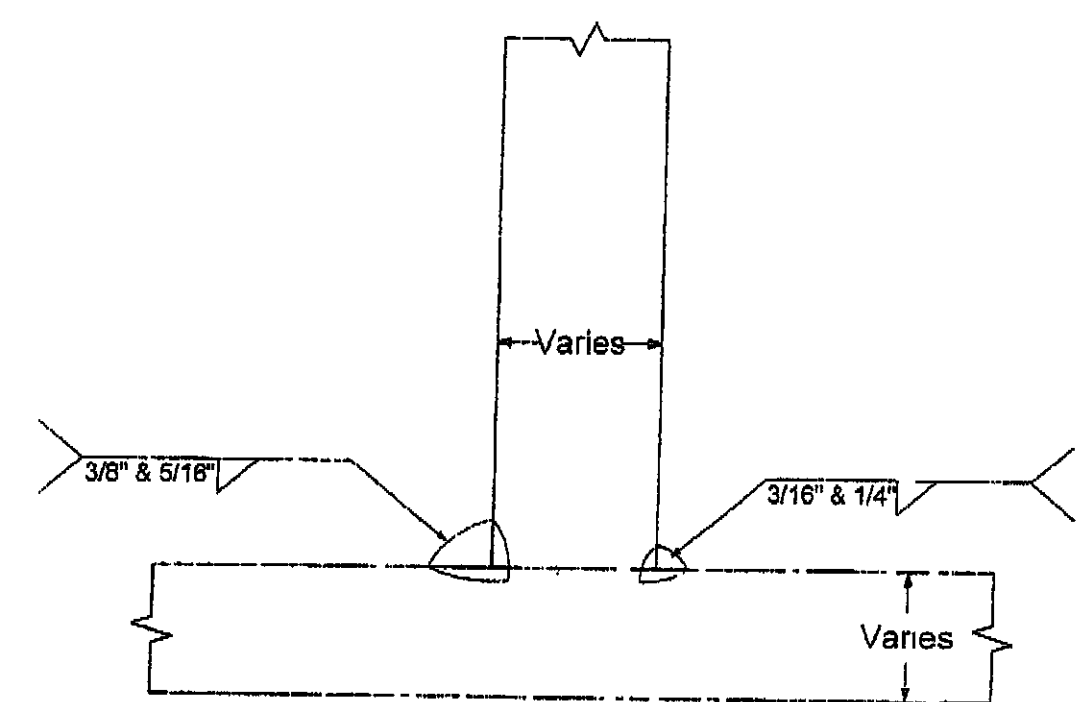

MEMO

Preheat Treatment:
50 Deg. F up to 3/4"
over 3/4" to 1 1/2" 70 Deg. F.
over 1 1/2" to 2 1/2" 150 Deg. F

Supporting PCRB QM 08 Expire May 2011
For Bridge Flooring