




0.375" RADIUS, 0.375" BORDER, NO INDENT  
 COLORS: LEGEND - WHITE  
 BACKGROUND - GREEN  
 TEXT STYLE: C

**D2-1**



0.375" RADIUS, 0.375" BORDER, NO INDENT  
 COLORS: LEGEND - WHITE  
 BACKGROUND - GREEN  
 TEXT STYLE: C

**D1-1**

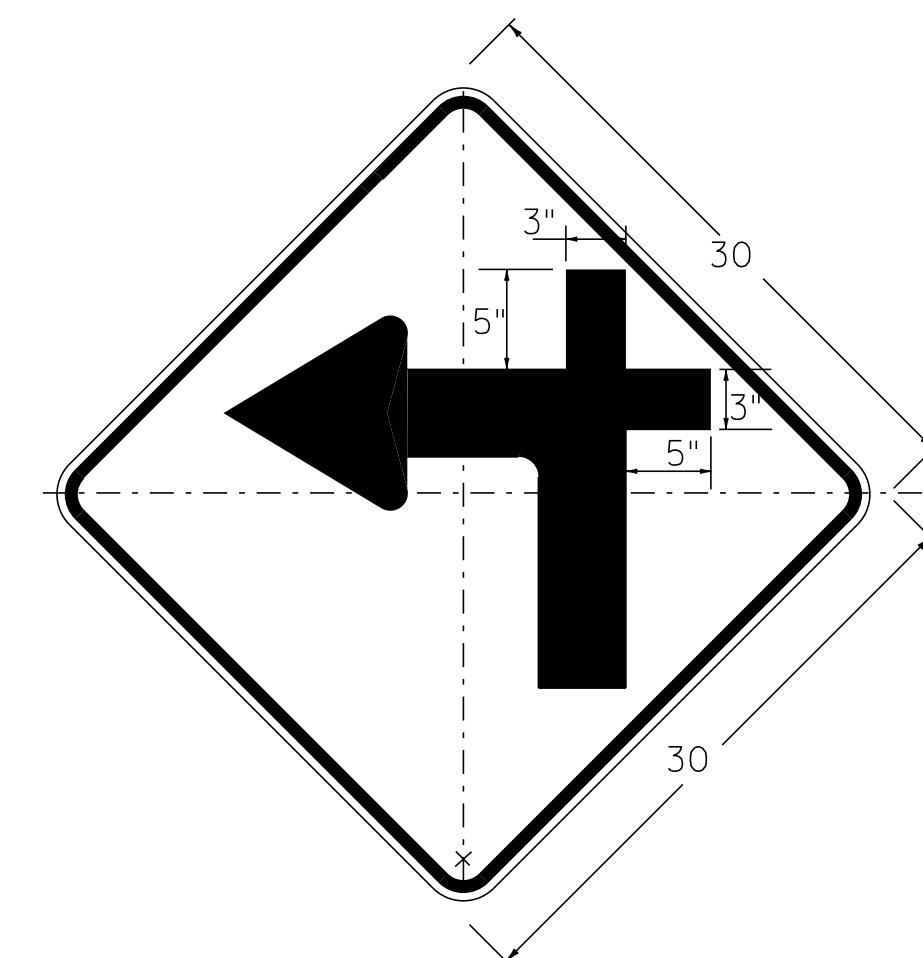


**W1-1Mc L(R)**  
 DIMENSIONS NOT SHOWN  
 FOR THIS DETAIL SHALL CONFORM  
 TO THE LATEST EDITION OF THE 2009 MUTCD  
 FOR SIGN DETAIL W1-1.  
 UNLESS OTHERWISE NOTED FOR THIS DETAIL



0.375" RADIUS, 0.375" BORDER, NO INDENT  
 COLORS: LEGEND - WHITE  
 BACKGROUND - GREEN  
 TEXT STYLE: C


**D2-1**

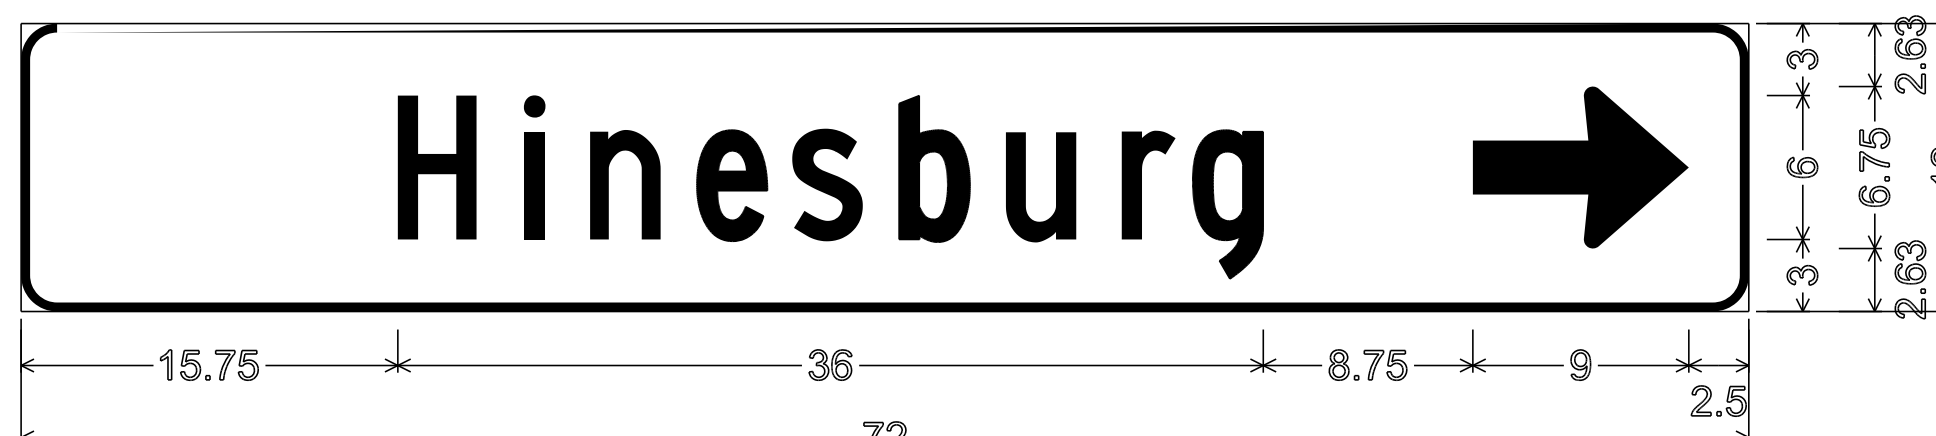

0.375" RADIUS, 0.375" BORDER, NO INDENT  
 COLORS: LEGEND - WHITE  
 BACKGROUND - GREEN  
 TEXT STYLE: C


**D1-1**

**RICHMOND**

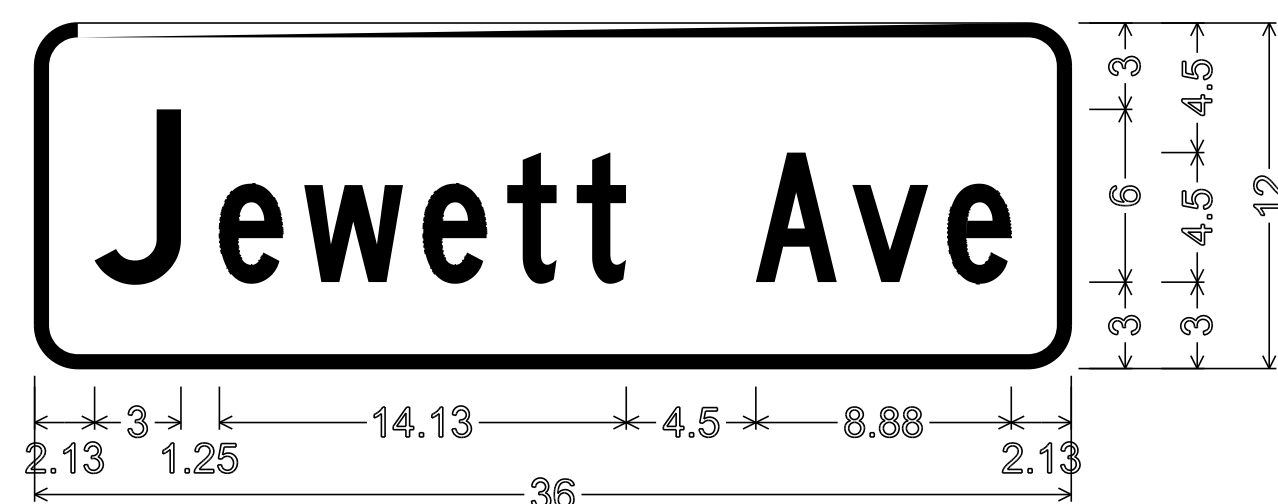


1.50" RADIUS, 0.50" BORDER, 0.00" INDENT  
 COLORS: LEGEND - WHITE  
 BACKGROUND - GREEN  
 TEXT STYLE: C

**D3-1**

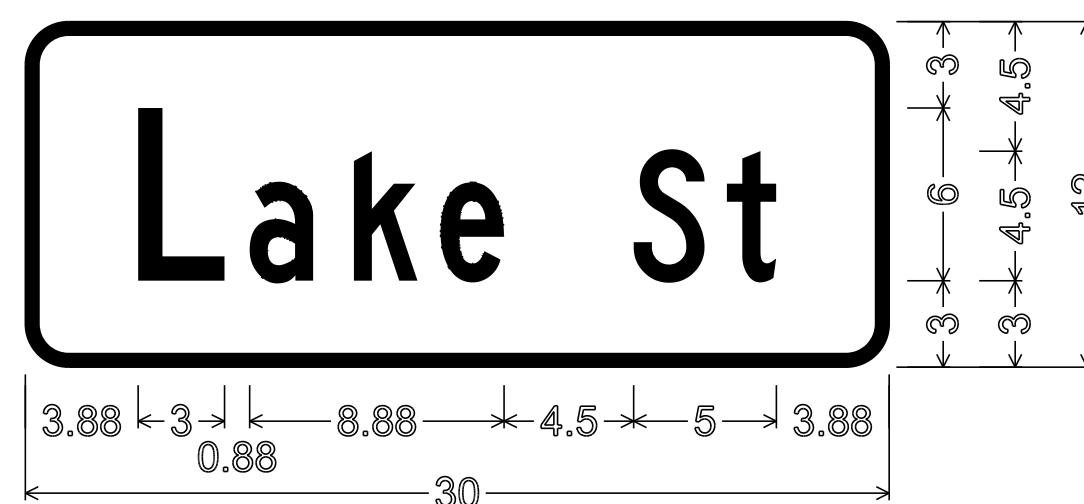


1.50" RADIUS, 0.50" BORDER, 0.00" INDENT  
 COLORS: LEGEND - WHITE  
 BACKGROUND - GREEN  
 TEXT STYLE: C

**D3-1**

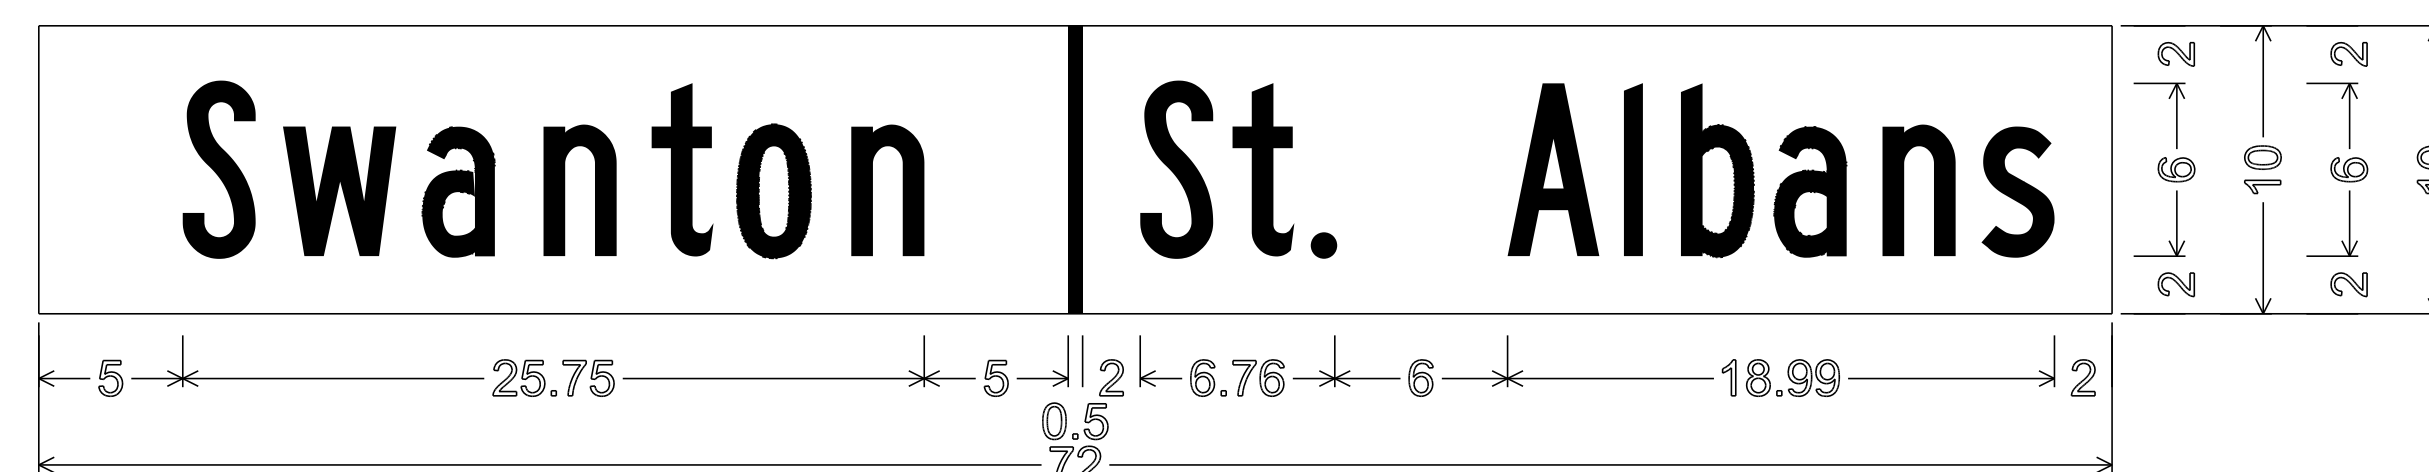


NO BORDER,  
 COLORS: LEGEND - WHITE  
 BACKGROUND - GREEN  
 TEXT STYLE: B

**VD-024**

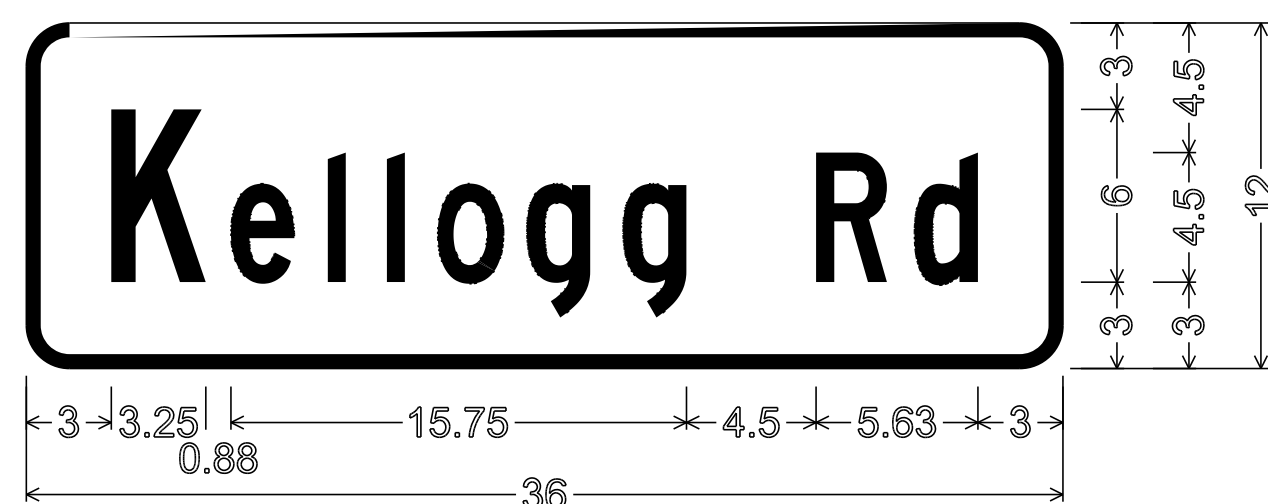


1.50" RADIUS, 0.50" BORDER, 0.00" INDENT  
 COLORS: LEGEND - WHITE  
 BACKGROUND - GREEN  
 TEXT STYLE: C

**D3-1**

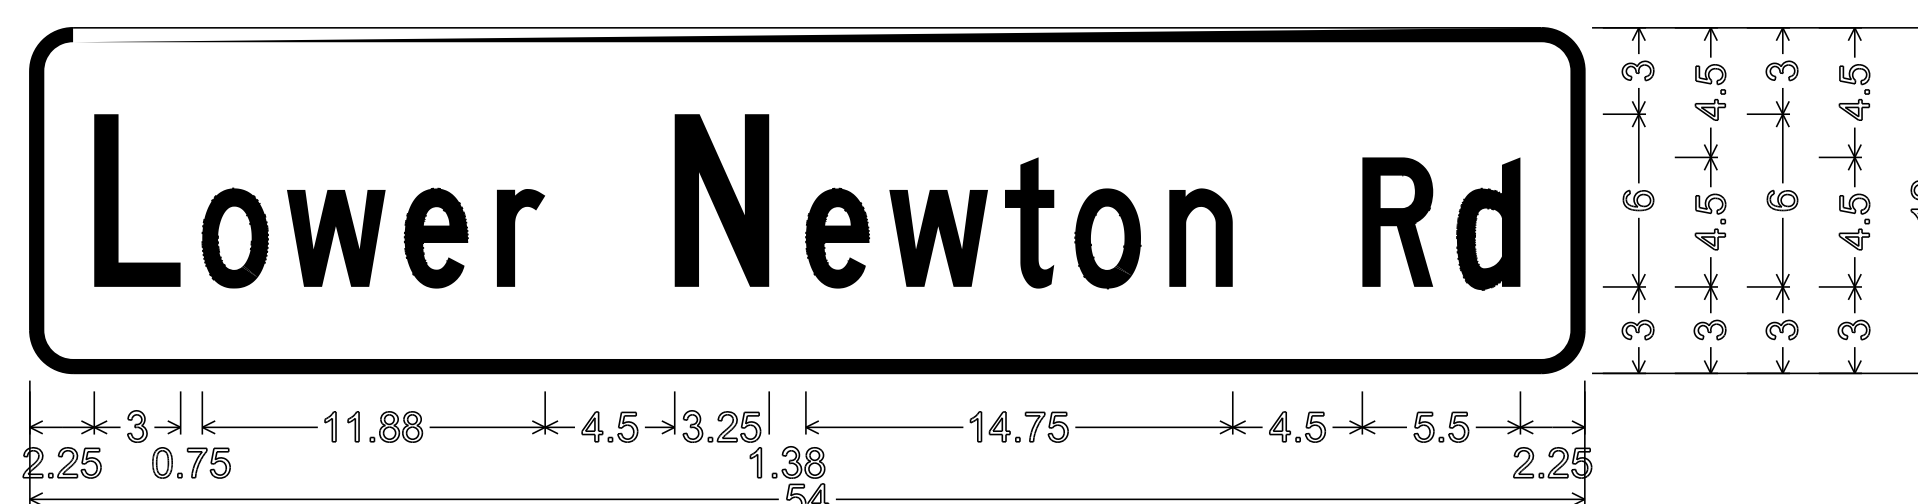

1.50" RADIUS, 0.50" BORDER, 0.00" INDENT  
 COLORS: LEGEND - WHITE  
 BACKGROUND - GREEN  
 TEXT STYLE: C

**D3-1**

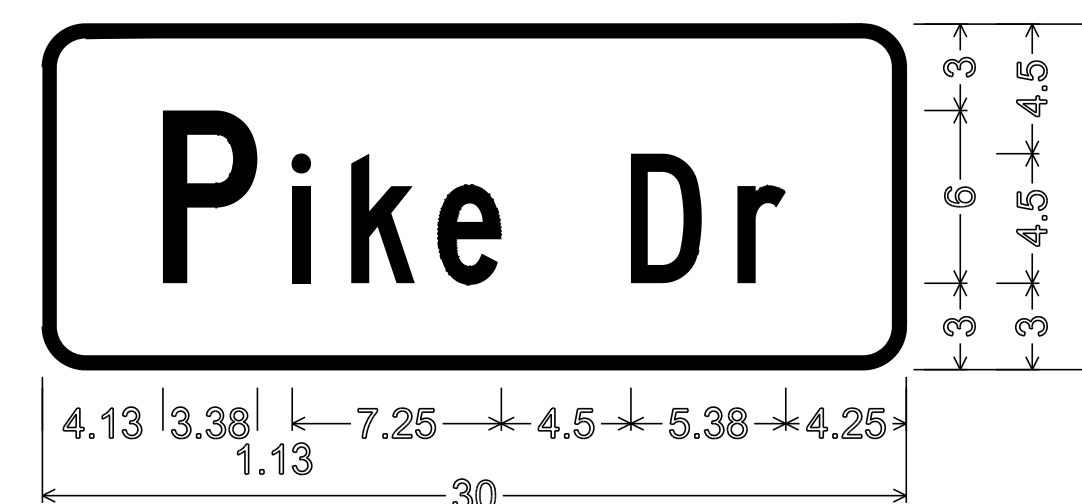

1.50" RADIUS, 0.50" BORDER, 0.00" INDENT  
 COLORS: LEGEND - WHITE  
 BACKGROUND - GREEN  
 TEXT STYLE: C

**D3-1**

**ST ALBANS**

ALL DIMENSIONS SHOWN IN INCHES UNLESS OTHERWISE NOTED.

PROJECT NAME: STATEWIDE NORTHWEST REGION  
 PROJECT NUMBER: STP HRRR(5)

FILE NAME: I0K018\_wrk.dgn PLOT DATE: 14-SEP-2012 15:28  
 PROJECT LEADER: JLS DRAWN BY: NLA  
 DESIGNED BY: NLA CHECKED BY: JLS  
 SPECIFIC SIGN DETAILS RICHMOND/ST ALBANS SHEET II OF 51