



1.50" RADIUS, 0.50" BORDER, 0.00" INDENT  
COLORS: LEGEND - WHITE  
BACKGROUND - GREEN  
TEXT STYLE: C

D3-1

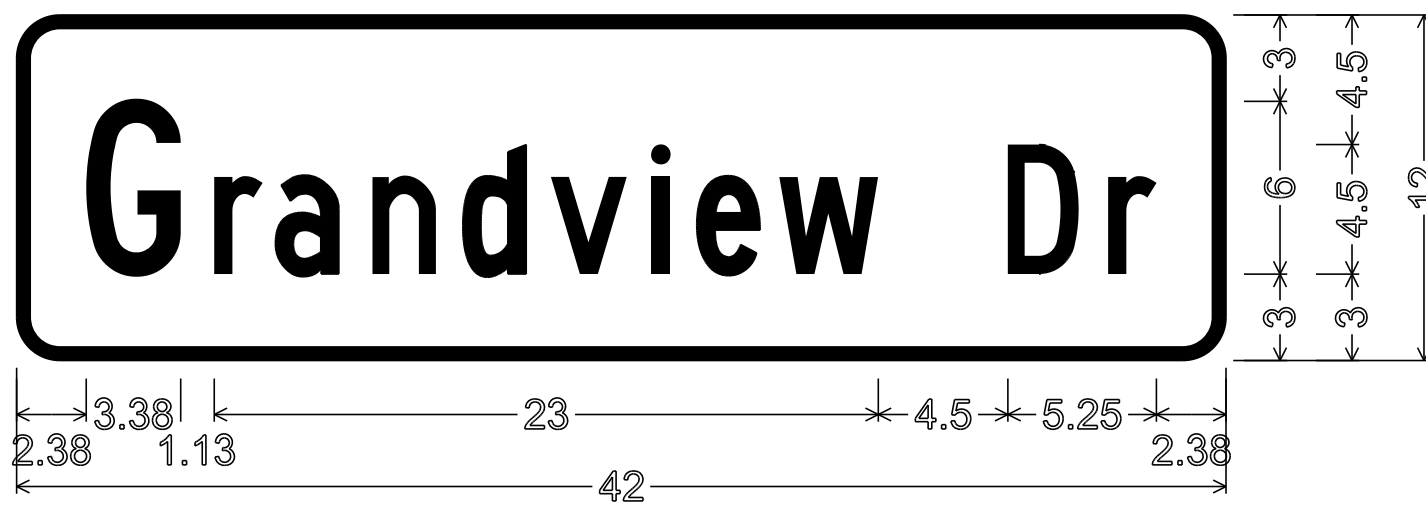


1.50" RADIUS, 0.50" BORDER, 0.00" INDENT  
COLORS: LEGEND - WHITE  
BACKGROUND - GREEN  
TEXT STYLE: C

D3-1

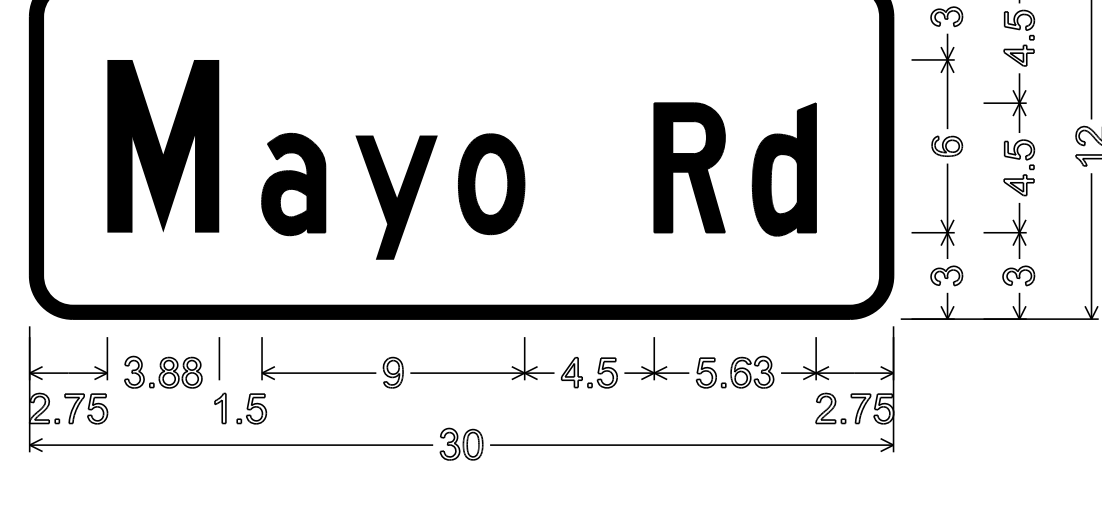


1.50" RADIUS, 0.50" BORDER, 0.00" INDENT  
COLORS: LEGEND - WHITE  
BACKGROUND - GREEN  
TEXT STYLE: C

D3-1

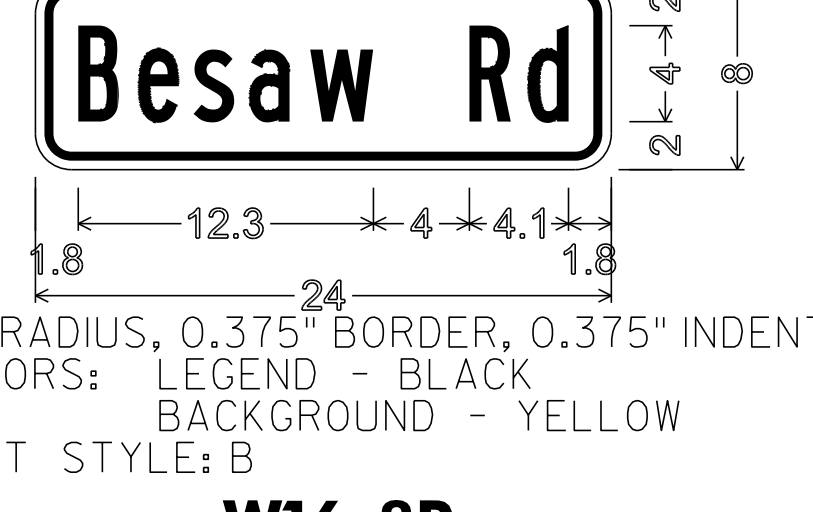

1.5" RADIUS, 0.375" BORDER, 0.375" INDENT  
COLORS: LEGEND - BLACK  
BACKGROUND - YELLOW  
TEXT STYLE: B

W16-8P

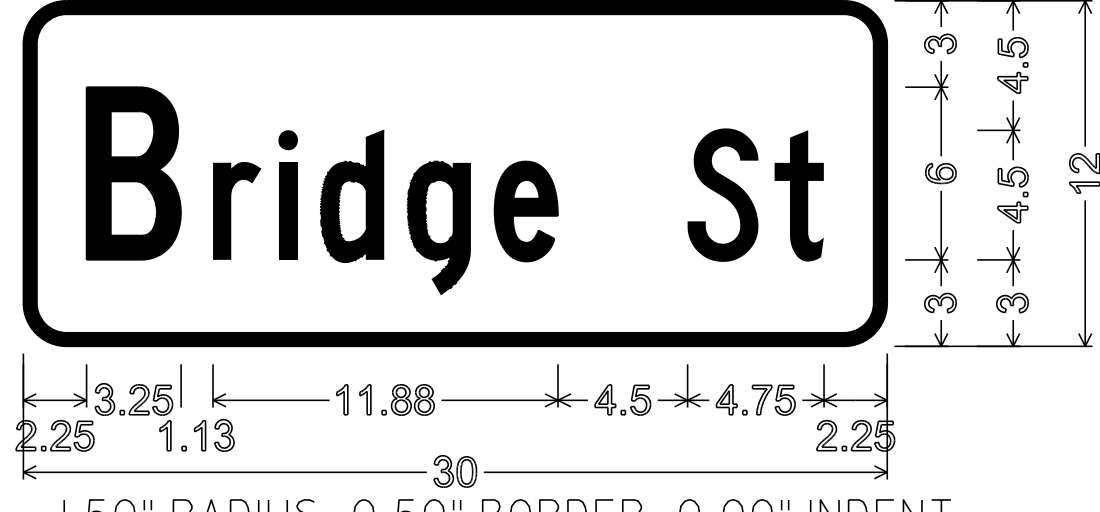


1.50" RADIUS, 0.50" BORDER, 0.00" INDENT  
COLORS: LEGEND - WHITE  
BACKGROUND - GREEN  
TEXT STYLE: C

D3-1




1.50" RADIUS, 0.50" BORDER, 0.00" INDENT  
COLORS: LEGEND - WHITE  
BACKGROUND - GREEN  
TEXT STYLE: C

D3-1

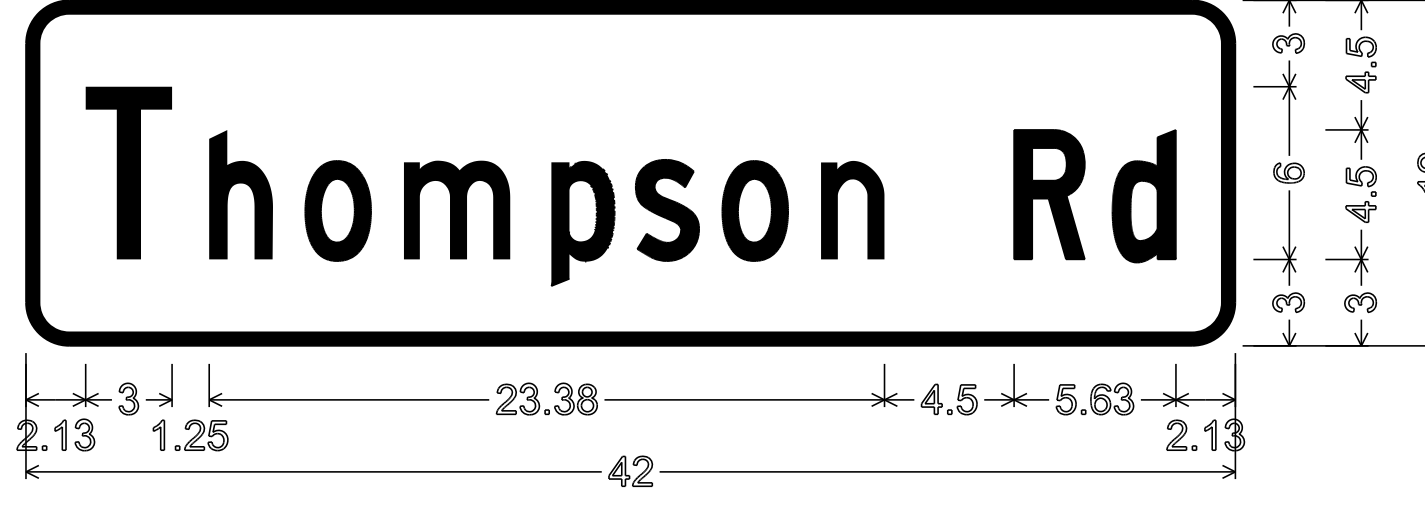


1.50" RADIUS, 0.50" BORDER, 0.00" INDENT  
COLORS: LEGEND - WHITE  
BACKGROUND - GREEN  
TEXT STYLE: C

D3-1

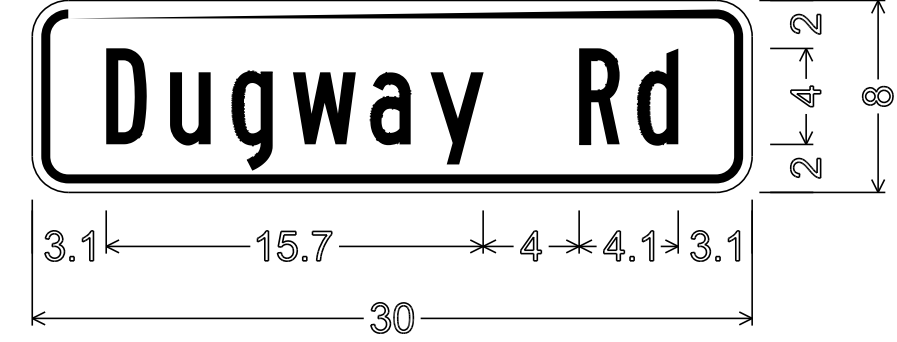


1.5" RADIUS, 0.375" BORDER, 0.375" INDENT  
COLORS: LEGEND - BLACK  
BACKGROUND - YELLOW  
TEXT STYLE: B

W16-8P

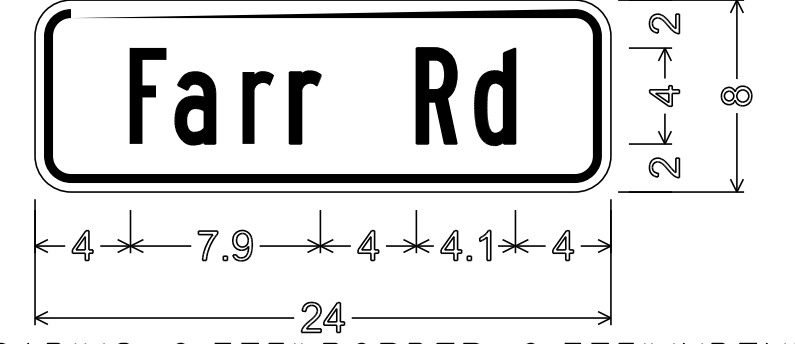


1.5" RADIUS, 0.375" BORDER, 0.375" INDENT  
COLORS: LEGEND - BLACK  
BACKGROUND - YELLOW  
TEXT STYLE: B

W16-8P

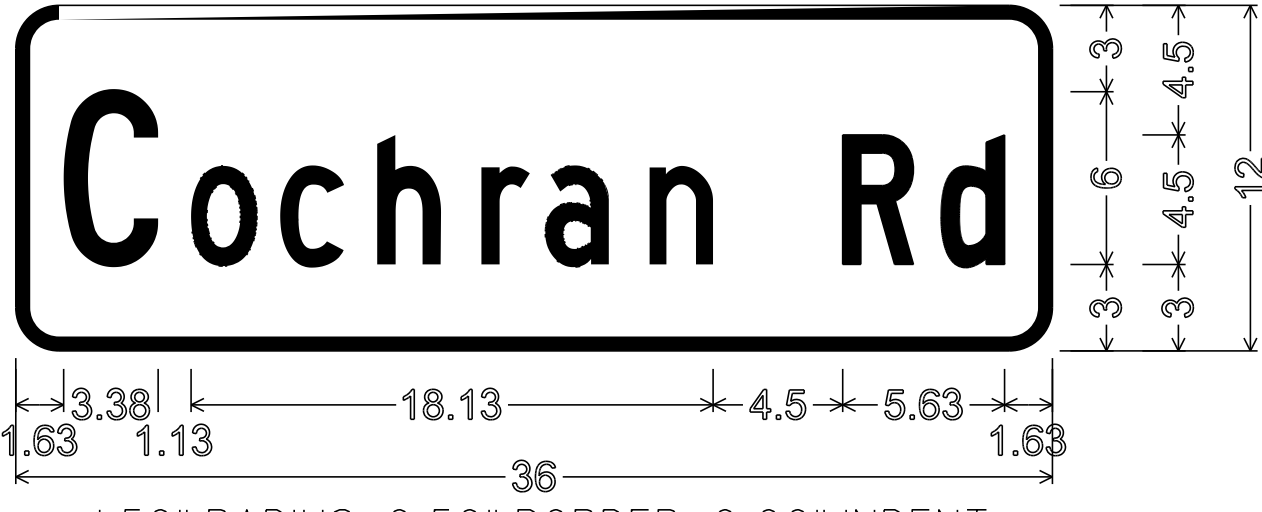


1.50" RADIUS, 0.50" BORDER, 0.00" INDENT  
COLORS: LEGEND - WHITE  
BACKGROUND - GREEN  
TEXT STYLE: C

D3-1

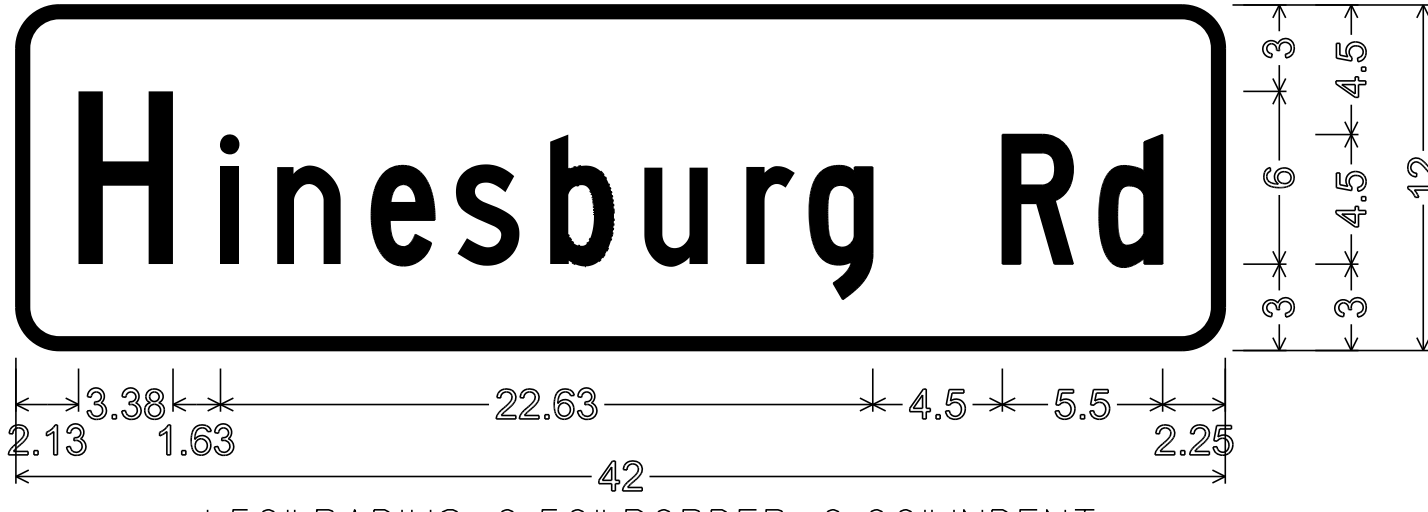

1.50" RADIUS, 0.50" BORDER, 0.00" INDENT  
COLORS: LEGEND - WHITE  
BACKGROUND - GREEN  
TEXT STYLE: C

D3-1

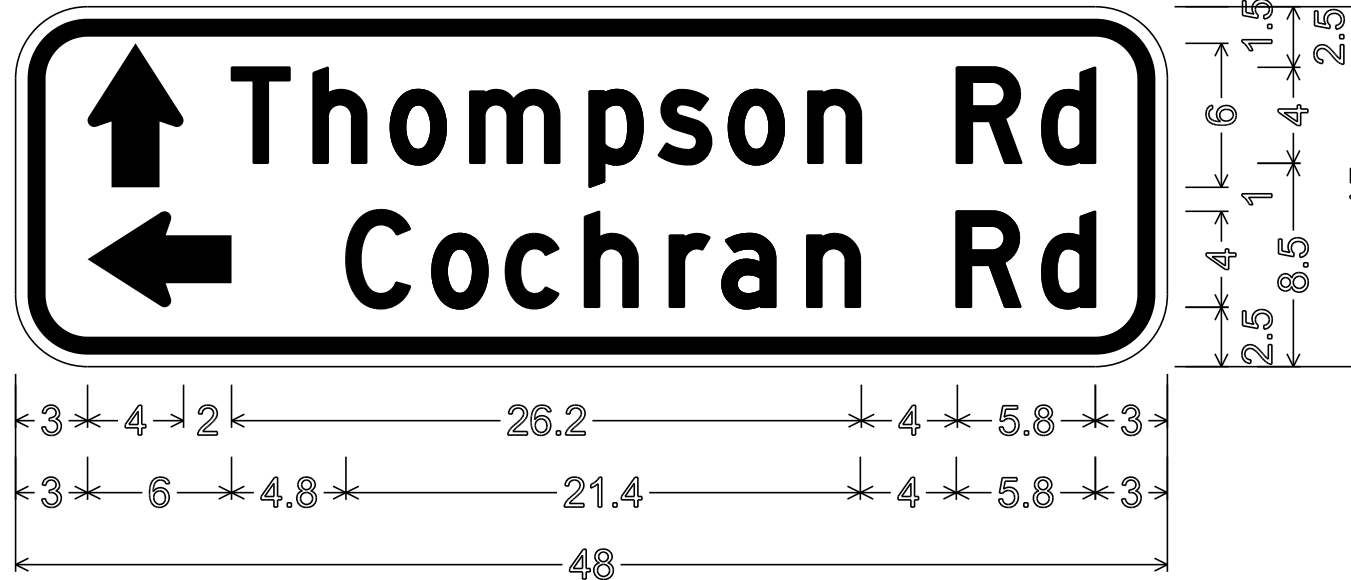


3.0" RADIUS, 0.75" BORDER, 0.50" INDENT  
COLORS: LEGEND - BLACK  
BACKGROUND - YELLOW  
TEXT STYLE: B

W16-8aP




1.5" RADIUS, 0.375" BORDER, 0.375" INDENT  
COLORS: LEGEND - BLACK  
BACKGROUND - YELLOW  
TEXT STYLE: B

W16-8P

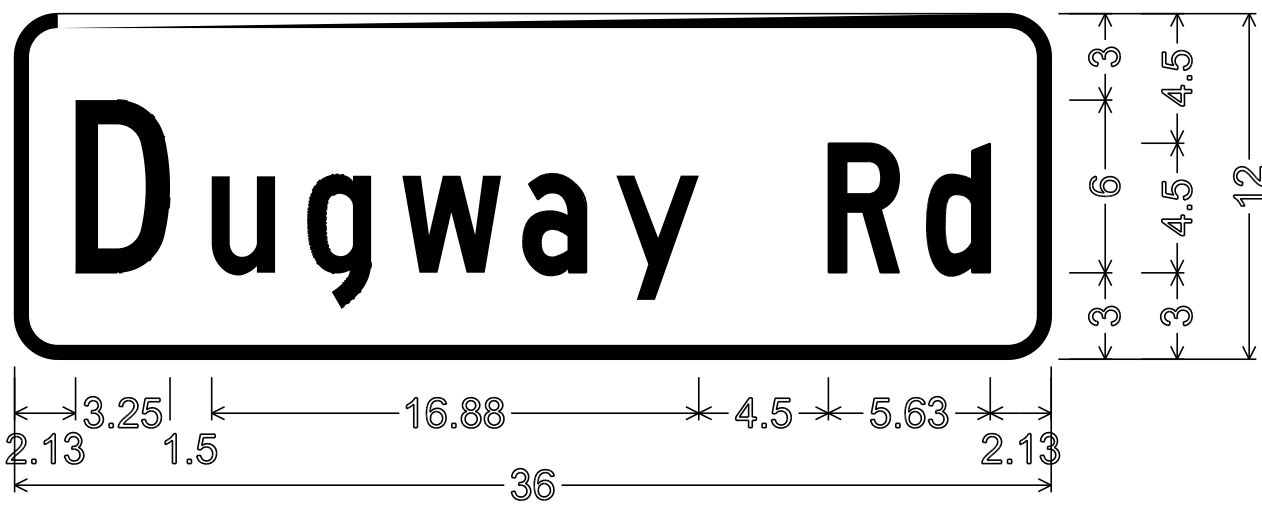


1.50" RADIUS, 0.50" BORDER, 0.00" INDENT  
COLORS: LEGEND - WHITE  
BACKGROUND - GREEN  
TEXT STYLE: C

D3-1

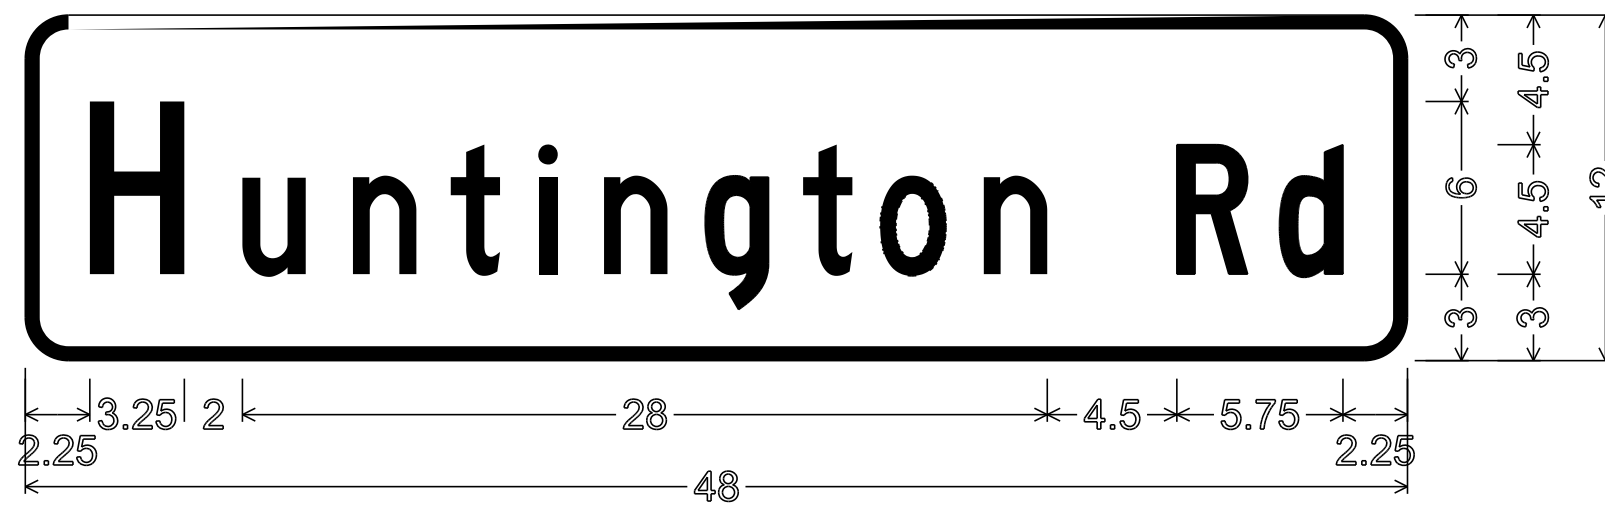


1.50" RADIUS, 0.50" BORDER, 0.00" INDENT  
COLORS: LEGEND - WHITE  
BACKGROUND - GREEN  
TEXT STYLE: C

D3-1

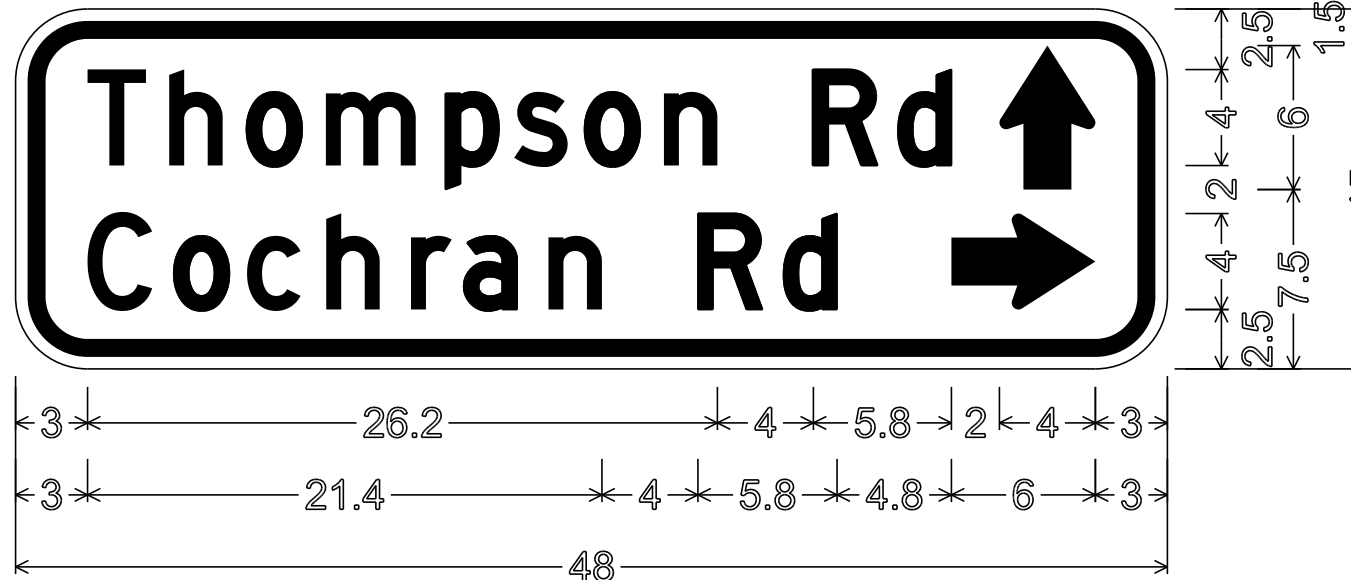


3.0" RADIUS, 0.75" BORDER, 0.50" INDENT  
COLORS: LEGEND - BLACK  
BACKGROUND - YELLOW  
TEXT STYLE: B

W16-8aP

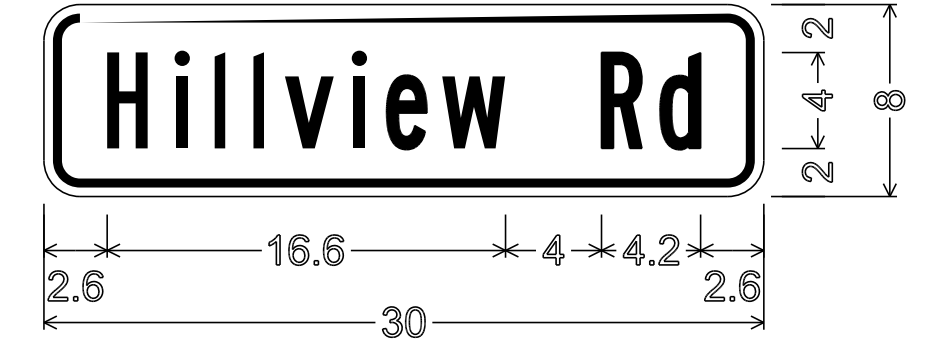


1.5" RADIUS, 0.375" BORDER, 0.375" INDENT  
COLORS: LEGEND - BLACK  
BACKGROUND - YELLOW  
TEXT STYLE: B

W16-8P

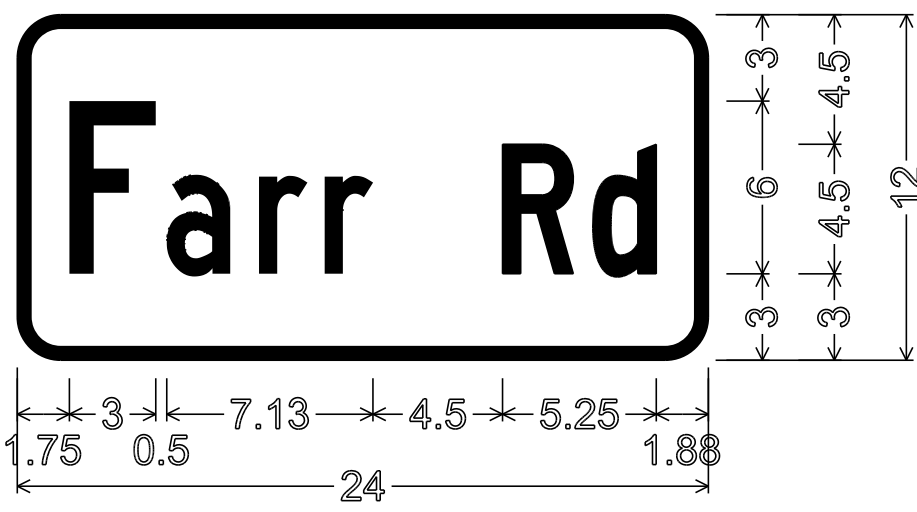


1.50" RADIUS, 0.50" BORDER, 0.00" INDENT  
COLORS: LEGEND - WHITE  
BACKGROUND - GREEN  
TEXT STYLE: C

D3-1

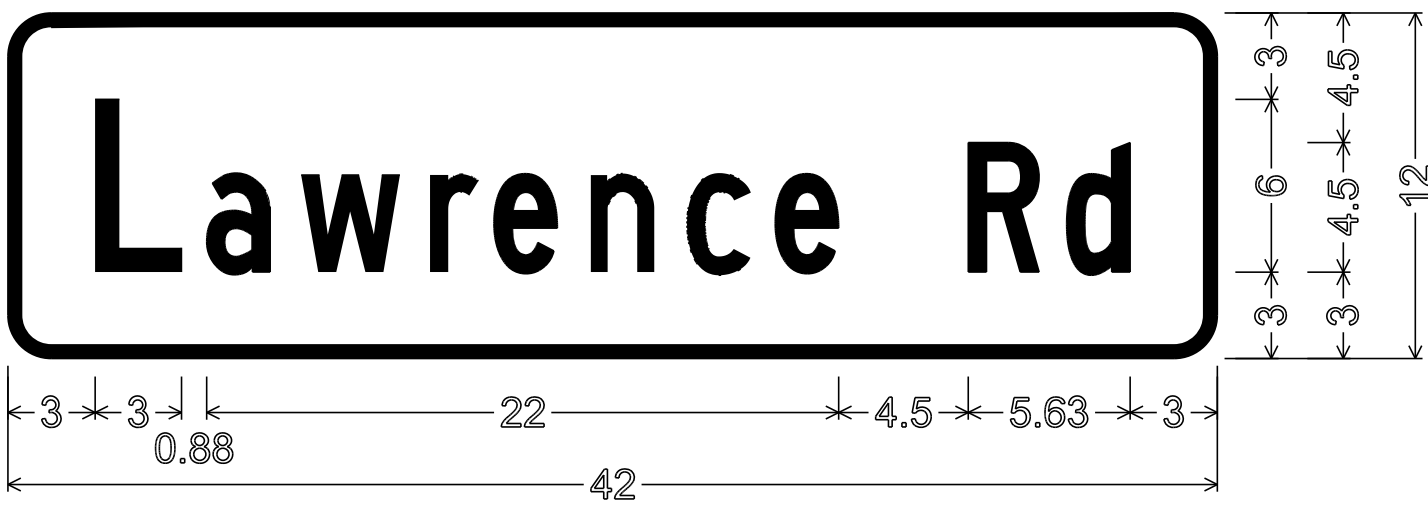

1.50" RADIUS, 0.50" BORDER, 0.00" INDENT  
COLORS: LEGEND - WHITE  
BACKGROUND - GREEN  
TEXT STYLE: C

D3-1

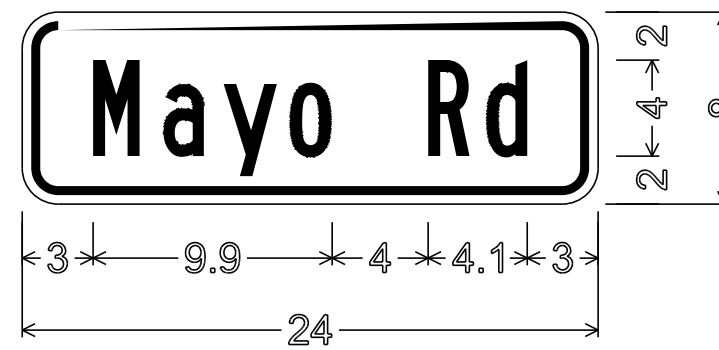

1.5" RADIUS, 0.375" BORDER, 0.375" INDENT  
COLORS: LEGEND - BLACK  
BACKGROUND - YELLOW  
TEXT STYLE: B

W16-8P

**RICHMOND**

ALL DIMENSIONS SHOWN IN INCHES UNLESS OTHERWISE NOTED.

PROJECT NAME: STATEWIDE NORTHWEST REGION  
PROJECT NUMBER: STP HRRR(5)

FILE NAME: I0K018.dgn  
PROJECT LEADER: JLS  
DESIGNED BY: NLA  
SPECIFIC SIGN DETAILS RICHMOND  
PLOT DATE: 17-SEP-2012 11:31  
DRAWN BY: NLA  
CHECKED BY: JLS  
SHEET 10 OF 51