



1.50" RADIUS, 0.375" BORDER, 0.00" INDENT
 COLORS: LEGEND - WHITE
 BACKGROUND - GREEN
 TEXT STYLE: B

D1-1

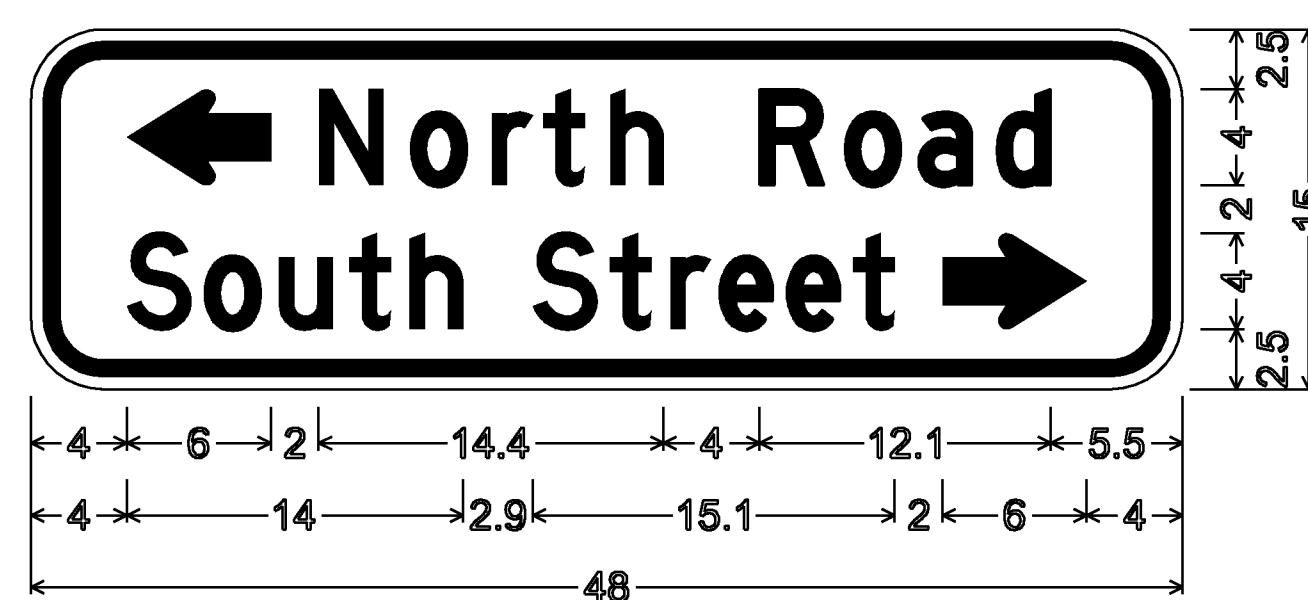


3.0" RADIUS, 0.75" BORDER, 0.50" INDENT
 COLORS: LEGEND - BLACK
 BACKGROUND - YELLOW
 TEXT STYLE: D

W16-8aP

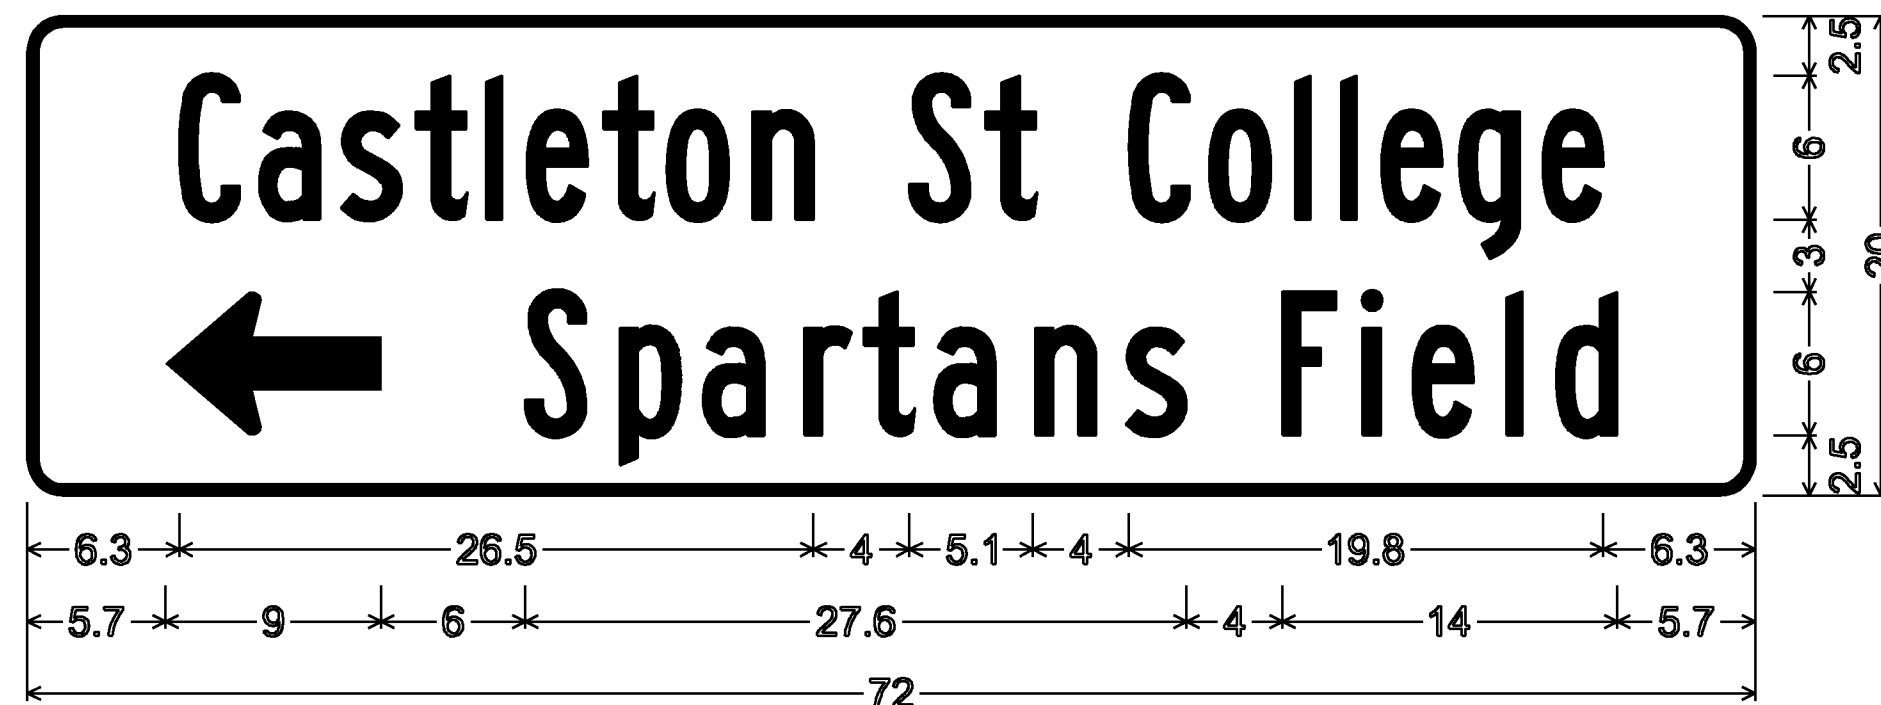


1.50" RADIUS, 0.375" BORDER, 0.00" INDENT
 COLORS: LEGEND - WHITE
 BACKGROUND - GREEN
 TEXT STYLE: B

D1-1

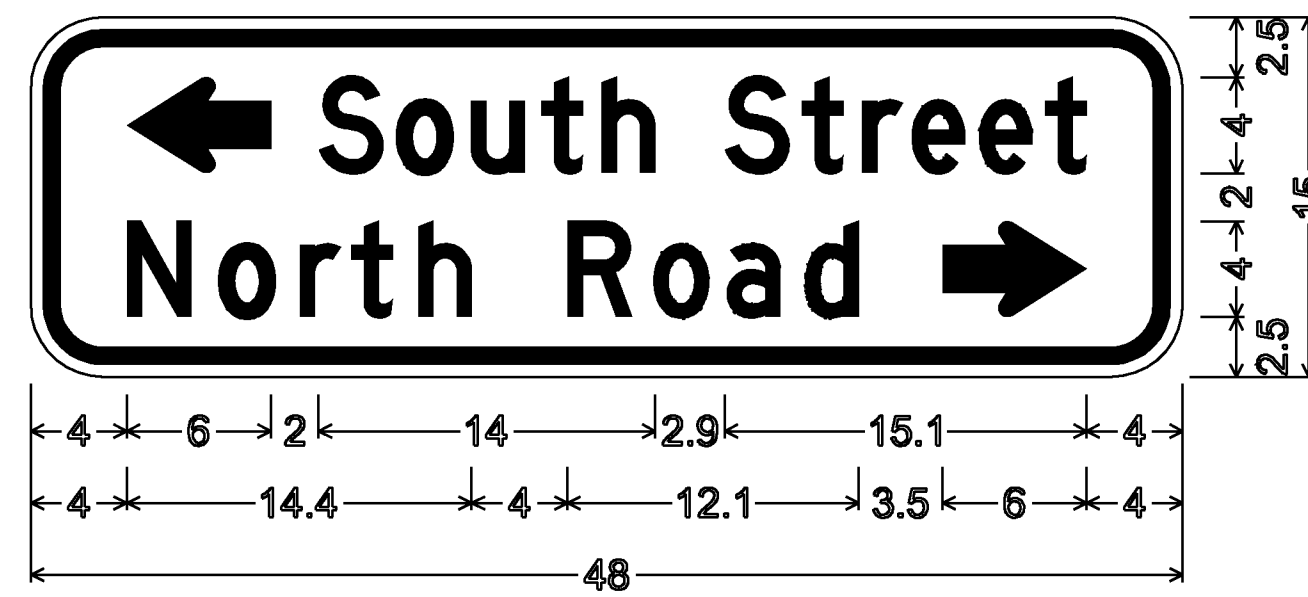


3.0" RADIUS, 0.75" BORDER, 0.50" INDENT
 COLORS: LEGEND - BLACK
 BACKGROUND - YELLOW
 TEXT STYLE: D

W16-8aP

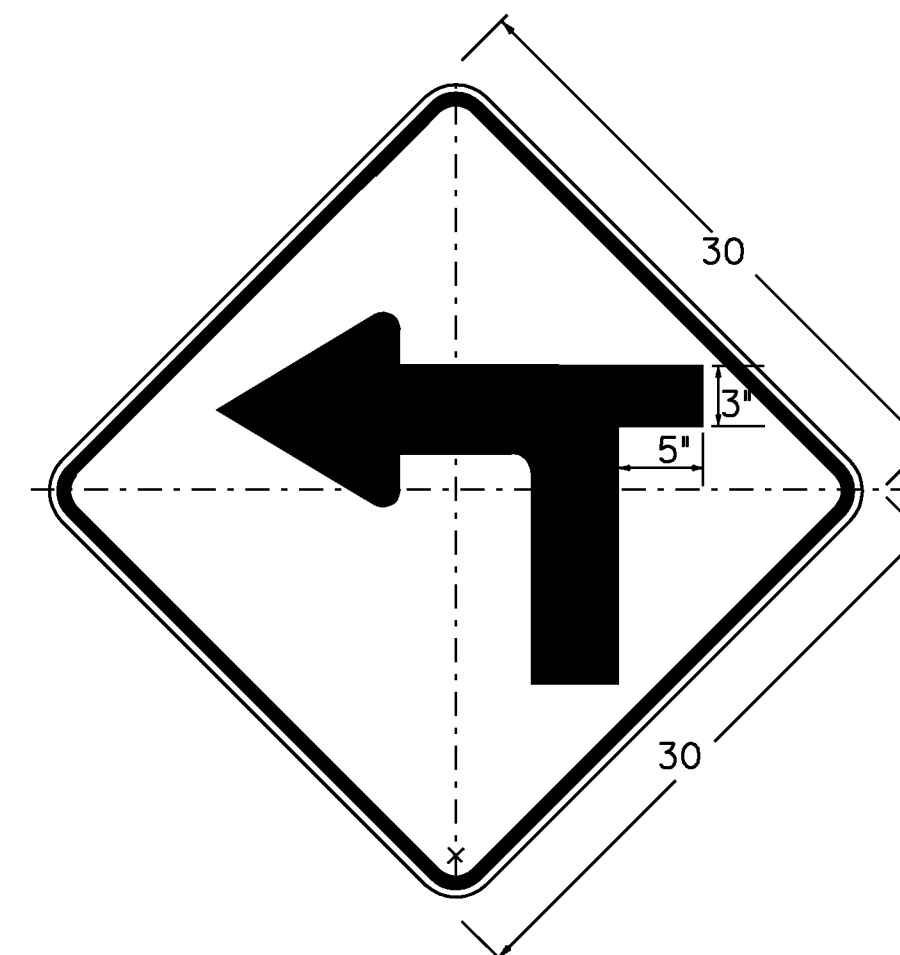


W1-1Ma L(R)

DIMENSIONS NOT SHOWN
 FOR THIS DETAIL SHALL CONFORM
 TO THE LATEST EDITION OF THE 2009 MUTCD
 FOR SIGN DETAIL W1-L
 UNLESS OTHERWISE NOTED FOR THIS DETAIL

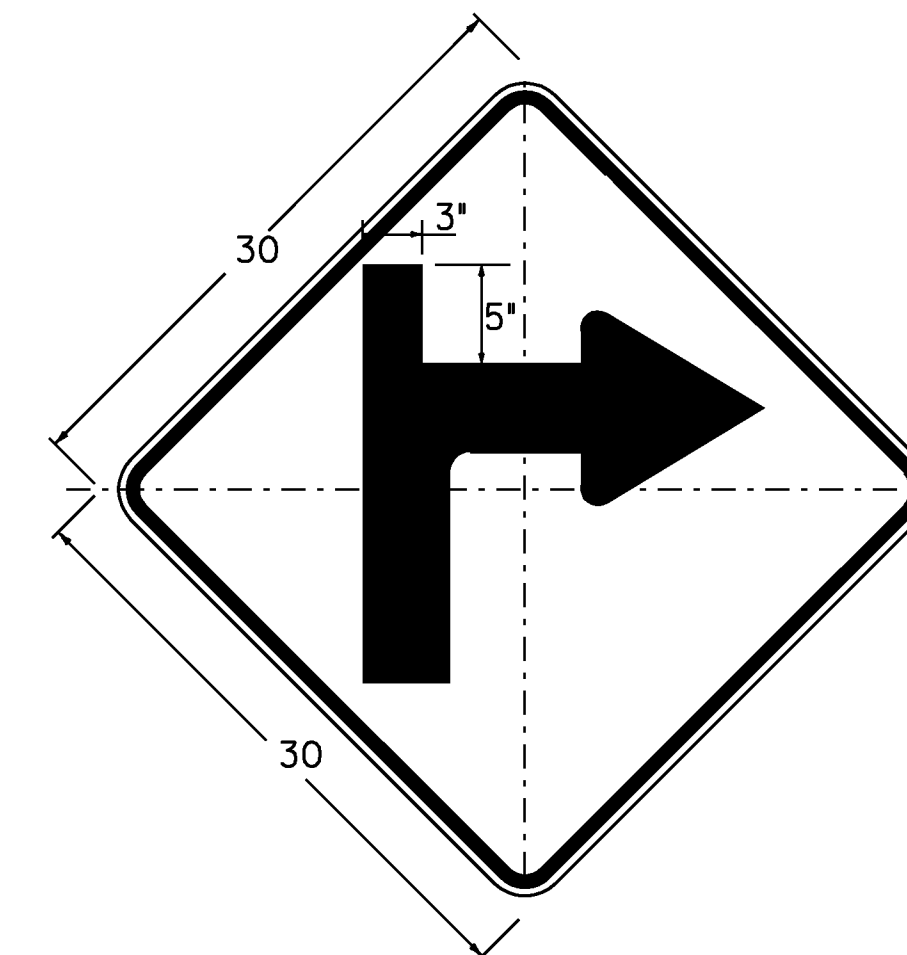

W1-1Mb R(L)


DIMENSIONS NOT SHOWN
 FOR THIS DETAIL SHALL CONFORM
 TO THE LATEST EDITION OF THE 2009 MUTCD
 FOR SIGN DETAIL W1-L
 UNLESS OTHERWISE NOTED FOR THIS DETAIL

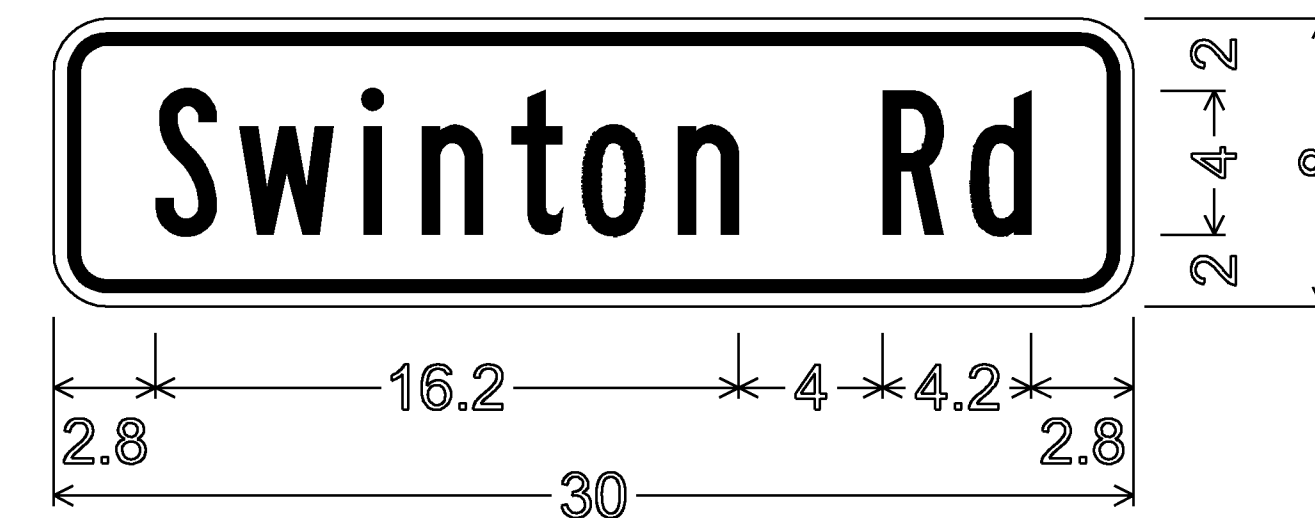

1.5" RADIUS, 0.375" BORDER, 0.375" INDENT
 COLORS: LEGEND - BLACK
 BACKGROUND - YELLOW
 TEXT STYLE: B

W16-8P


CASTLETON

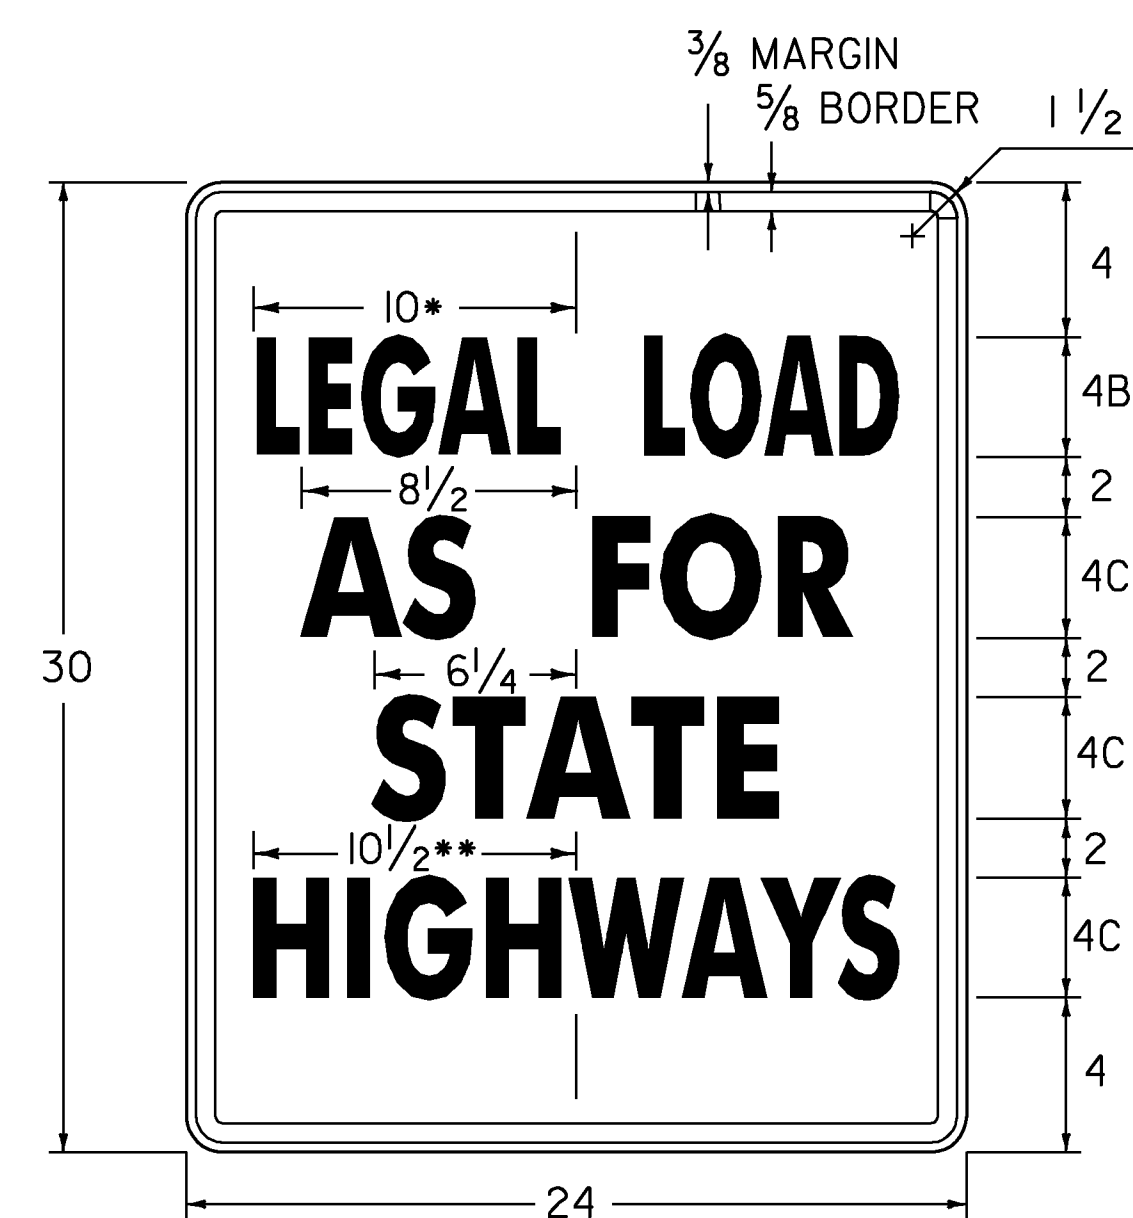

* REDUCE SPACING 50 %
 ** REDUCE SPACING 38 %

VR-079


1.500" RADIUS, 0.625" BORDER, 0.375" INDENT
 COLORS: LEGEND - BLACK
 BACKGROUND - WHITE
 TEXT STYLE: "LEGAL LOAD" B; "AS FOR" C;
 "STATE" C; "HIGHWAYS" C

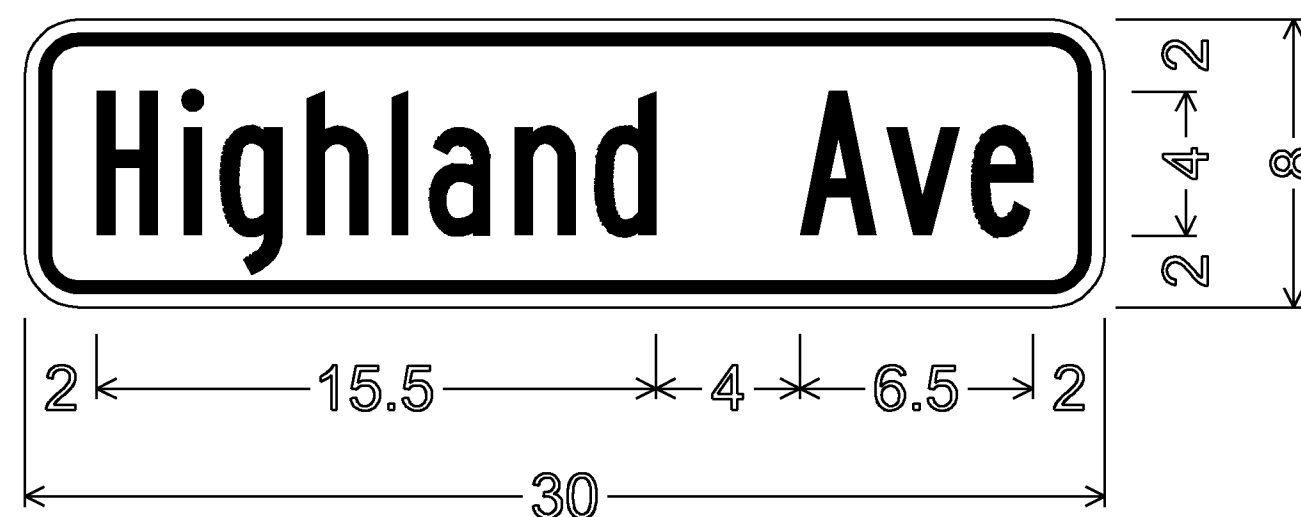

1.5" RADIUS, 0.375" BORDER, 0.375" INDENT
 COLORS: LEGEND - BLACK
 BACKGROUND - YELLOW
 TEXT STYLE: B

W16-8P

MANCHESTER

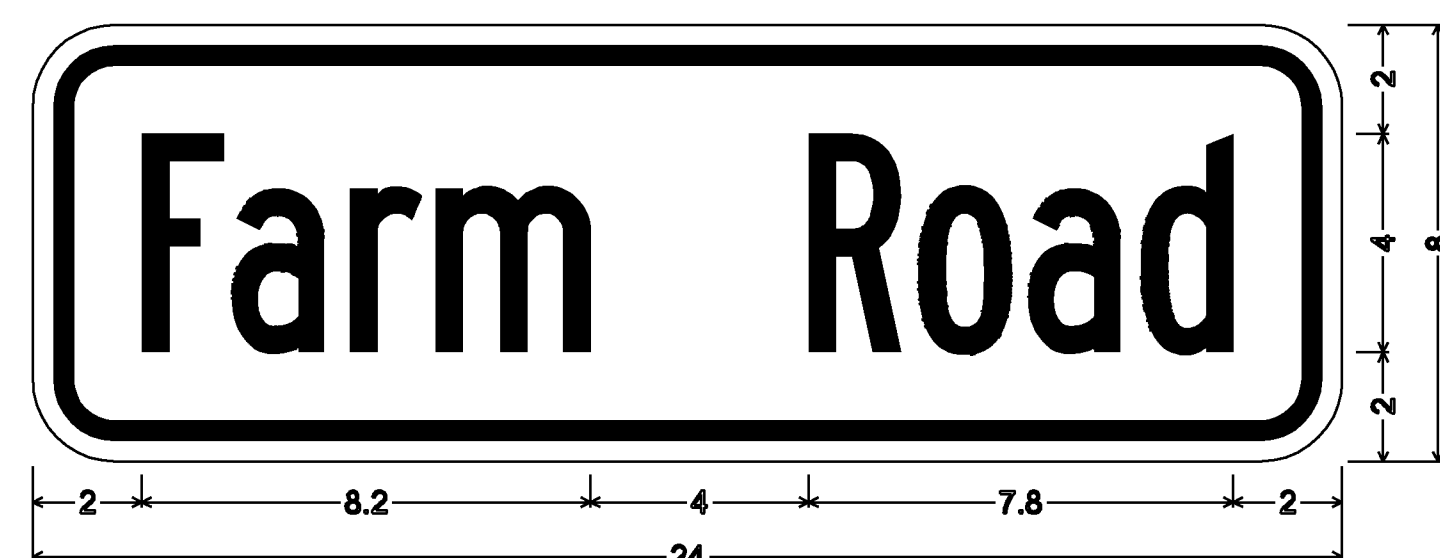


1.5" RADIUS, 0.375" BORDER, 0.375" INDENT
 COLORS: LEGEND - BLACK
 BACKGROUND - YELLOW
 TEXT STYLE: B

W16-8P

ARLINGTON

BRIDPORT

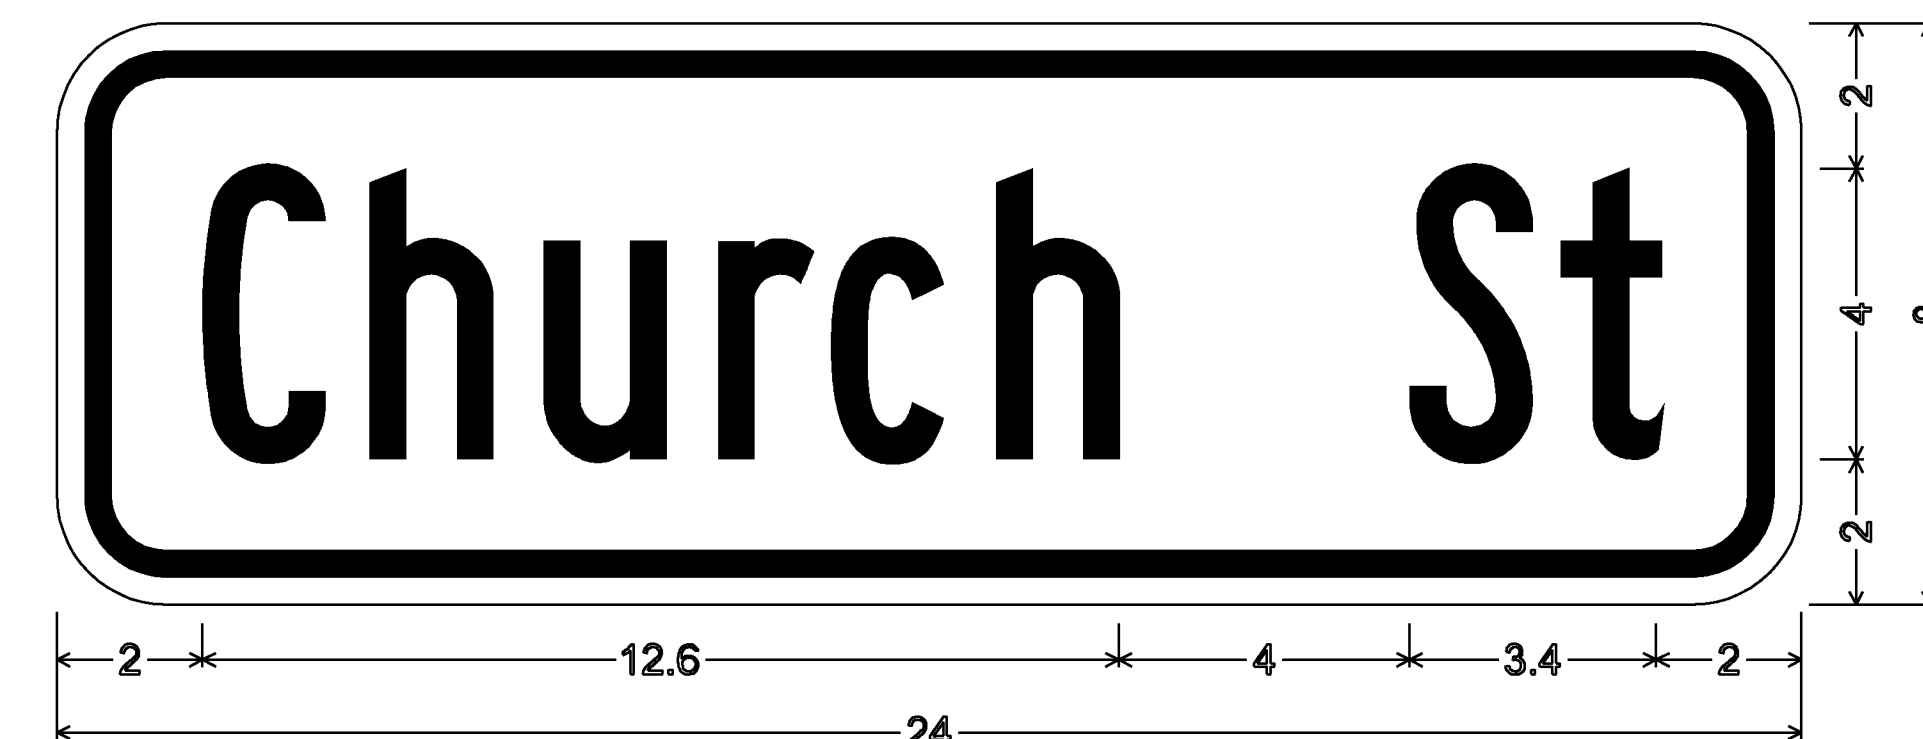

1.5" RADIUS, 0.375" BORDER, 0.375" INDENT
 COLORS: LEGEND - BLACK
 BACKGROUND - YELLOW
 TEXT STYLE: B

W16-8P

POULTNEY VILLAGE

ALL DIMENSIONS SHOWN IN INCHES UNLESS OTHERWISE NOTED.

PROJECT NAME: STATEWIDE SOUTHWEST REGION
 PROJECT NUMBER: STP HRRR(7)

FILE NAME: IOK022.DGN
 PROJECT LEADER: N. AVERY
 DESIGNED BY: N. AVERY
 PLOT DATE: 04-MAY-2010
 DRAWN BY: N.AVERY
 CHECKED BY: J. SCHULTZ
 SHEET 8 OF 78