


SIGN NUMBER	SIGN LEGEND	SIGN ACTIVITY	COMMENTS
1		RET RET	RETAIN SIGNS, POST AND FLASHING BEACON
2		R R&S, S R&S, S	REMOVE "SPEED LIMIT 30" SIGN RETAIN "NO PARKING" AND "BEGIN" SIGNS. RETAINED SIGNS TO BE MOVED UP TO THE TOP OF THE EXISTING POST.
3		RET RET	RETAIN SIGNS AND POST
4		RET RET	RETAIN SIGNS AND POST
5		R R&S, S R&S, S	REMOVE "SPEED LIMIT 30" SIGN RETAIN "NO PARKING" AND "BEGIN" SIGNS. RETAINED SIGNS TO BE MOVED UP TO THE TOP OF THE EXISTING POST.
6		RET RET	RETAIN SIGNS, POST AND FLASHING BEACON
7		N N	NEW SIGN ON A NEW POST LOCATED 100' NORTH OF EXISTING SIGN #2. NEW SOLAR-POWERED RSFS ASSEMBLY
8		N N	NEW SIGN ON A NEW POST LOCATED 100' NORTH OF EXISTING SIGN #5. NEW SOLAR-POWERED RSFS ASSEMBLY

- NOTES:
- ALL OTHER SIGNS NOT SHOWN ARE TO REMAIN.
  - SEE NOTES SHEET NDS-1 AND TRAFFIC SIGN SUMMARY SHEETS FOR ADDITIONAL INFORMATION.
  - ROW WIDTH OF ROUTE 100B IS 49.5'.
  - CLEAR ZONE ALONG VT ROUTE 100B IS 3 FEET.
  - ALL SIGNS SHALL BE INSTALLED ON THE BACK SIDE OF THE EXISTING SIDEWALK

<b>LEGEND</b>		<b>SIGN ACTIVITY</b>	
	PROPOSED SIGN	N = NEW	
	EXISTING SIGN	R = REMOVE	
		R&S = REMOVE & SALVAGE	
		S = SALVAGE SIGN	
		RET = RETAIN	
		B-B = BACK TO BACK	

**ITEM 675.50 REMOVING SIGNS**  
AS SHOWN - 6

**ITEM 675.60 ERECTING SALVAGED SIGNS**  
AS SHOWN - 4

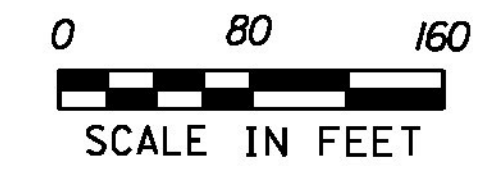

**MORETOWN**  
PROJECT NAME: STATEWIDE SRTS PROJECTS  
PROJECT NUMBER: STP SRIN(25)  
FILE NAME: ...\\Plotfiles\07 Moretown.dgn  
PROJECT LEADER: G. GOYETTE  
DESIGNED BY: K. RICHARDSON  
MORETOWN LS-3  
PLOT DATE: 12/28/2012  
DRAWN BY: K. RICHARDSON  
CHECKED BY: G. GOYETTE  
SHEET 7 OF 35