

SIGN NUMBER	SIGN LEGEND	SIGN ACTIVITY	COMMENTS
1		R&S	REMOVE AND SALVAGE SIGN
2		N	NEW SOLAR POWERED FLASHING BEACON WITH BREAKAWAY BASE.
		S	MOUNT SALVAGED SIGN FROM SIGN #1 ON A NEW POSTS LOCATED 10' SOUTH OF EXISTING UTILITY POLE
		N	
3		N	NEW SOLAR POWERED FLASHING BEACON WITH BREAKAWAY BASE.
		S	MOUNT SALVAGED SIGN FROM SIGN #4 ON A NEW POSTS LOCATED 10' NORTH OF EXISTING UTILITY POLE
		N	
4		R&S	REMOVE AND SALVAGE "SCHOOL ZONE" SIGN. RETAIN "POSTED BRIDGE" SIGN AND POSTS. MOVE "POSTED BRIDGE" SIGN TO THE TOP OF THE EXISTING POSTS.
		R&S, S	
5		R	REMOVE SIGNS AND POST.
		R	
6		N	NEW SIGN ON A NEW POST AT THE SAME LOCATION AS REMOVED SIGN #5.
		N	NEW SOLAR-POWERED RSFS ASSEMBLY WITH BREAKAWAY BASE.

NOTES:
 1. ALL OTHER SIGNS NOT SHOWN ARE TO REMAIN.
 2. SEE NOTES SHEET NDS-1 AND TRAFFIC SIGN SUMMARY SHEETS FOR ADDITIONAL INFORMATION.
 3. ROW WIDTH OF JERICO ROAD NORTH OF I-89 IS 115.5', AND SOUTH OF I-89 IS 49.5'.


SIGN ACTIVITY

N	= NEW
R	= REMOVE
R&S	= REMOVE & SALVAGE
S	= SALVAGE SIGN
RET	= RETAIN
B-B	= BACK TO BACK

- LEGEND
- PROPOSED SIGN
 - EXISTING SIGN

ITEM 675.50 REMOVING SIGNS
AS SHOWN - 5

ITEM 675.60 ERECTING SALVAGED SIGNS
AS SHOWN - 3

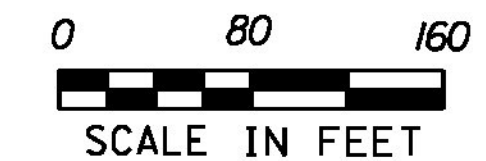

RICHMOND

PROJECT NAME: STATEWIDE SRTS PROJECTS
 PROJECT NUMBER: STP SRIN(25)

FILE NAME: ...\\PlotFiles\\Richmond.dgn
 PROJECT LEADER: G. GOYETTE
 DESIGNED BY: K. RICHARDSON
 RICHMOND LS-7

PLOT DATE: 12/28/2012
 DRAWN BY: K. RICHARDSON
 CHECKED BY: G. GOYETTE
 SHEET 11 OF 35