

SIGN NUMBER	SIGN LEGEND	SIGN ACTIVITY	COMMENTS
1		N N	NEW SIGNS AND POSTS LOCATED 6' WEST OF CROSSWALK.
2		N N	NEW SIGNS AND POSTS LOCATED 6' EAST OF CROSSWALK
3		R	REMOVE SIGN AND POST
4		N	NEW SIGN AND POST IN THE SAME LOCATION AS REMOVED SIGN #3.
5		N	NEW SIGN AND POST
6		N N	NEW SIGNS AND POSTS LOCATED 6' WEST OF CROSSWALK
7		N N	NEW SIGNS AND POSTS LOCATED 6' EAST OF CROSSWALK
8		N N	NEW SIGNS AND POSTS LOCATED 200' EAST OF PROPOSED SIGN #7
9		R	REMOVE SIGN AND POST
10		R	REMOVE SIGN AND POST
11		R R	REMOVE "SPEED LIMIT 25" SIGN. CONTRACTOR TO DELIVER "SPEED LIMIT" SIGN TO CITY & DISPOSE OF THE "SCHOOL" SIGN AND POST.

- NOTES:**
- ALL OTHER SIGNS NOT SHOWN ARE TO REMAIN.
 - SEE NOTES SHEET NDS-1 AND TRAFFIC SIGN SUMMARY SHEETS FOR ADDITIONAL INFORMATION.
 - ROW WIDTH OF GROVE, CRESCENT & CHURCH IS 49.5'.
 - ROW WIDTH OF LIBRARY AVE IS 56'.
 - ROW WIDTH OF SEABURY IS 40'.


- LEGEND**
- PROPOSED SIGN
 - EXISTING SIGN
 - NEW CROSSWALK MARKINGS

SIGN NUMBER	SIGN LEGEND	SIGN ACTIVITY	COMMENTS
12		N N	NEW SIGNS AND POST IN THE SAME LOCATION AS REMOVED SIGN #11.
13	 	R R R	REMOVE "SEABURY" AND "SPEED LIMIT 25" SIGNS AND DELIVER TO THE CITY. DISPOSE OF ALL OTHER SIGNS AND POST.
14		N N	NEW SIGNS AND POST IN THE SAME LOCATION AS REMOVED SIGN #13.
15		R	REMOVE SIGN AND POST
16			
17			
18		N (6) N (6)	NEW SIGNS AND POSTS LOCATED 200' IN ADVANCE OF THE CROSSWALK
19			
20			
21			

SIGN NUMBER	SIGN LEGEND	SIGN ACTIVITY	COMMENTS
22			
23		N (5) N (5)	NEW SIGNS AND POSTS LOCATED 200' IN ADVANCE OF THE CROSSWALK
24			
25			
26			

ITEM 675.50 REMOVING SIGNS AS SHOWN - 10

- SIGN ACTIVITY**
- N = NEW
 - R = REMOVE
 - R&S = REMOVE & SALVAGE
 - S = SALVAGE SIGN
 - RET = RETAIN
 - B-B = BACK TO BACK

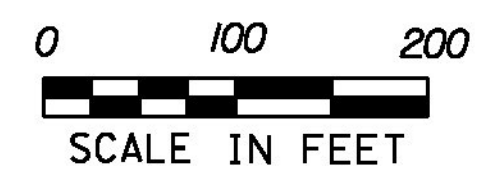

RUTLAND

PROJECT NAME: STATEWIDE SRTS PROJECTS
 PROJECT NUMBER: STP SRIN(25)

FILE NAME: ...\\Plotfiles\12 Rutland.dgn PLOT DATE: 12/28/2012
 PROJECT LEADER: G. GOYETTE DRAWN BY: K. RICHARDSON
 DESIGNED BY: K. RICHARDSON CHECKED BY: G. GOYETTE
 RUTLAND LS-8 SHEET 12 OF 35