


SIGN NUMBER	SIGN LEGEND	SIGN ACTIVITY	COMMENTS
1		R R	REMOVE SIGNS AND POSTS
2	 	N N	NEW SIGN AND POSTS LOCATED AT THE SAME LOCATION AS REMOVED SIGN #3 NEW SOLAR-POWERED RSFS ASSEMBLY WITH BREAKAWAY BASE. NOTE SIZE OF RSFS DISPLAY ON SHEET TSS-12.
3		R	REMOVE SIGN AND POST
4		N N	NEW SIGNS AND POSTS AT THE SAME LOCATION AS REMOVED SIGN #1
5		R R	REMOVE SIGNS AND POSTS
6	 	N N	NEW SIGN AND POSTS LOCATED APPROXIMATELY 115' SOUTH OF REMOVED SIGN #5, NORTH OF THE EDGE OF AN EXISTING DRIVEWAY. NEW SOLAR-POWERED RSFS ASSEMBLY WITH BREAKAWAY BASE.
7		N N	NEW SIGNS AND POSTS LOCATED APPROXIMATELY 100' SOUTH OF SIGN #6
8	 	N N	NEW SIGN AND POSTS LOCATED AT THE SAME STATION AS THE CENTERLINE OF THE DRIVEWAY TO HOUSE #302, APPROXIMATELY 34' WEST OF AN EXISTING "HIDDEN DRIVE" SIGN. NEW SOLAR-POWERED RSFS ASSEMBLY WITH BREAKAWAY BASE. NOTE SIZE OF RSFS DISPLAY ON SHEET TSS-12.

ITEM 675.50 REMOVING SIGNS AS SHOWN - 5

- NOTES:
 1. ALL OTHER SIGNS NOT SHOWN ARE TO REMAIN.
 2. SEE NOTES SHEET NDS-1 FOR ADDITIONAL INFORMATION.
 3. ROW WIDTH OF ROUTE 100 IS 49.5'.
 4. ROW WIDTH OF BRIDGE STREET IS 49.5'.

SIGN ACTIVITY

N	= NEW
R	= REMOVE
R&S	= REMOVE & SALVAGE
S	= SALVAGE SIGN
RET	= RETAIN
B-B	= BACK TO BACK

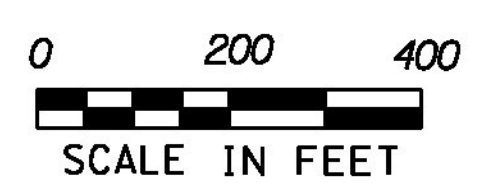

WAITSFIELD

PROJECT NAME: STATEWIDE SRTS PROJECTS
 PROJECT NUMBER: STP SRIN(25)

FILE NAME: ...\\Plotfiles\3 Waitsfield.dgn
 PROJECT LEADER: G. GOYETTE
 DESIGNED BY: K. RICHARDSON
 WAITSFIELD LS-9

PLOT DATE: 12/28/2012
 DRAWN BY: K. RICHARDSON
 CHECKED BY: G. GOYETTE
 SHEET 18 OF 35