


- LEGEND
- ① PROPOSED SIGN
 - ② EXISTING SIGN

- NOTES:
1. ALL OTHER SIGNS NOT SHOWN ARE TO REMAIN.
 2. SEE NOTES SHEET NDS-1 AND TRAFFIC SIGN SUMMARY SHEETS FOR ADDITIONAL INFORMATION.
 3. ROW WIDTH OF MAIN STREET IS 99.0'.
 4. ROW WIDTH OF BENTLY, COLLEGE & YORK IS 60.0'.
 5. ROW WIDTH OF ALL OTHER STREETS IS 49.5'.
 6. CLEAR ZONE IS 3 FEET ON WILSON AND WHEELER STREETS.

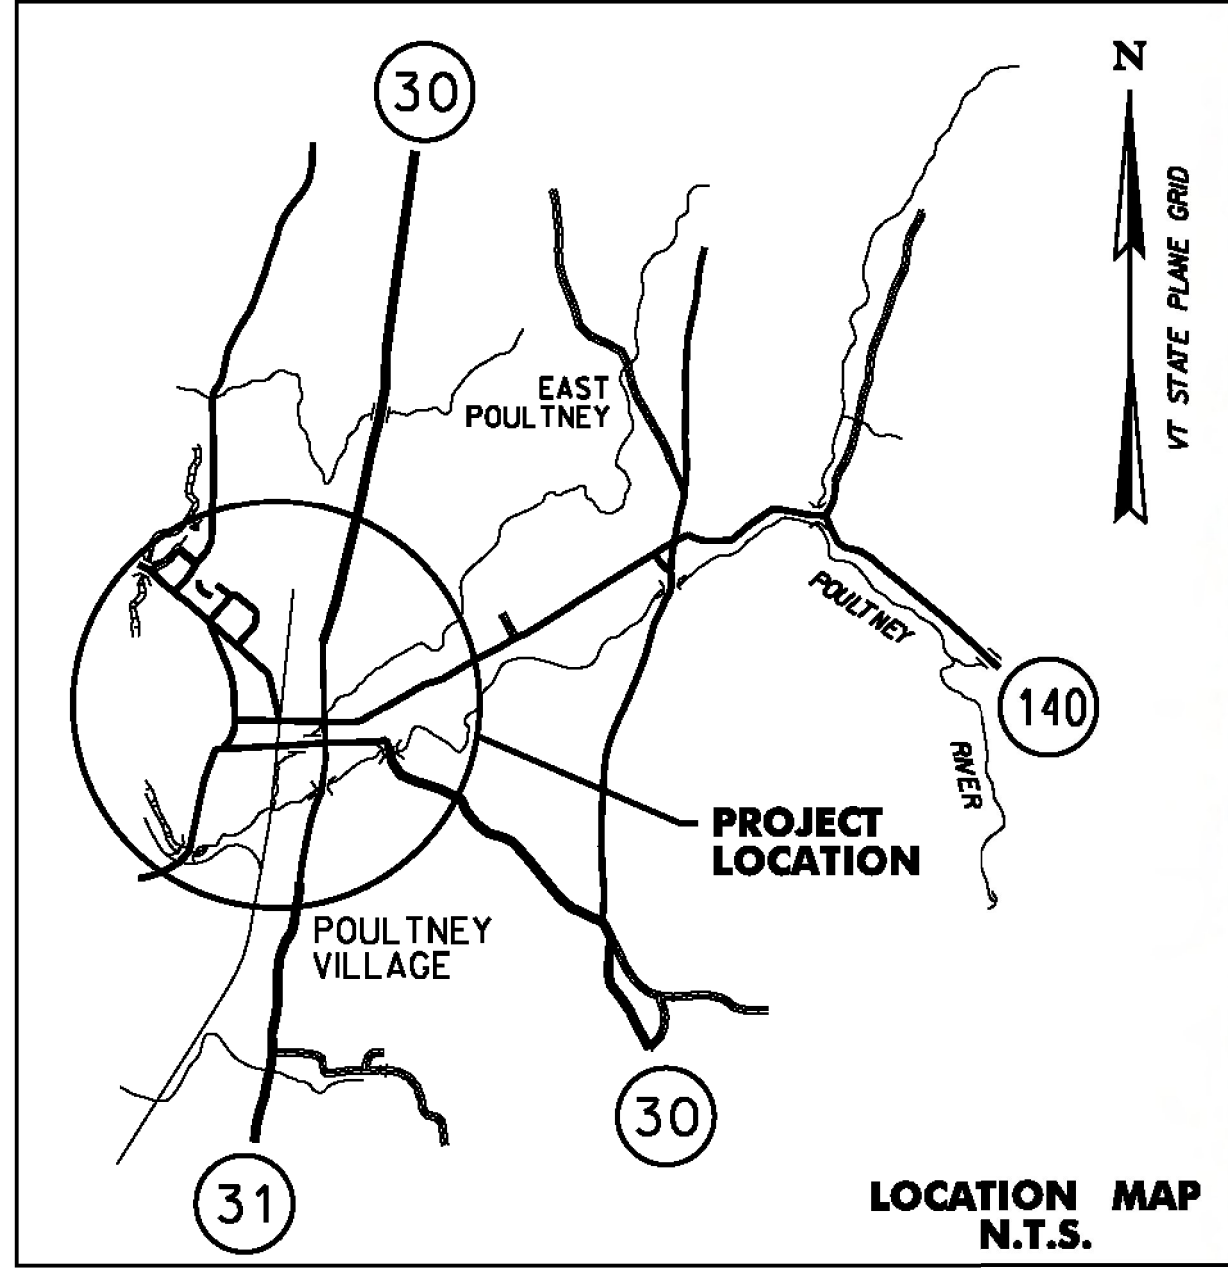

SIGN NUMBER	SIGN LEGEND	SIGN ACTIVITY	COMMENTS
①		N N	NEW SIGNS AND POSTS LOCATED 200' IN ADVANCE OF EXISTING SIGN #2.
②		R R	REMOVE SIGNS AND POST. CONTRACTOR TO DELIVER SIGNS TO TOWN.
③		N	NEW SIGNS AND POST IN THE SAME LOCATION AS REMOVED SIGN #2.
④		R	REMOVE SIGN AND POST
⑤		N N	NEW SIGNS AND POSTS IN THE SAME LOCATION AS REMOVED SIGN #4.
⑥	 	R&S R	REMOVE AND SALVAGE "YORK ST" SIGN, DISPOSE OF "STOP" SIGN
⑦	 	S N	MOUNT SALVAGED "YORK ST" SIGN AND NEW "STOP" SIGN ON EXISTING BRACKET.
⑧	 	N N	LOCATED ON THE SOUTHEAST CORNER OF WILSON AVE AND NORTON AVE. NEW SOLAR-POWERED RSFS ASSEMBLY
⑨		R R	REMOVE SIGNS AND POST
⑩		N N	NEW SIGNS AND POSTS AT THE SAME LOCATION AS REMOVED SIGN #9
⑪		N	NEW SIGN ON EXISTING POST
⑫		R	REMOVE SIGN AND POST
⑬		N N	NEW SIGNS AND POSTS IN THE SAME LOCATION AS REMOVED SIGN #12
⑭	 	RET R	RETAIN "STOP" SIGN AND REMOVE "PEDESTRIAN CROSSING" SIGN.
⑮		N N	NEW SIGNS AND POSTS LOCATED 200' SOUTHEAST OF EXISTING SIGN #16
⑯		R	REMOVE SIGN AND POST
⑰		N N	NEW SIGNS AND POSTS LOCATED ADJACENT TO EXISTING UTILITY POLE.
⑱	 	RET -R	RETAIN "STOP" SIGN AND REMOVE "PEDESTRIAN CROSSING" SIGN. NO SIGN
⑲		N	NEW SIGN AND POST LOCATED AT THE EXISTING STOP BAR.
⑳	 	N N	LOCATED BETWEEN DRIVEWAY AND TREE. TRIM LOWER BRANCHES OF POPLAR TREE TO REDUCE SOLAR PANEL SHADING. NEW SOLAR-POWERED RSFS ASSEMBLY


SIGN NUMBER	SIGN LEGEND	SIGN ACTIVITY	COMMENTS
⑳		R	REMOVE SIGN AND POST
㉑		N	NEW SIGN AND POST AT THE SAME LOCATION AS REMOVED SIGN #21
㉒		R	REMOVE "STOP" SIGN, RETAIN "NO PARKING" SIGN. MOVE "NO PARKING" SIGN TO TOP OF EXISTING POST.
㉓		R&S, S	
㉔		N	NEW SIGN AND POST PRIOR TO EXISTING CROSSWALK
㉕	 	R&S R&S R	REMOVE AND SALVAGE STREET NAME SIGNS, REMOVE AND DISPOSE OF STOP SIGN AND POST.
㉖	 	S S N	MOUNT SALVAGED SIGNS AND NEW STOP SIGN ON A NEW POST LOCATED AT REMOVED SIGN #25.
㉗		N N	NEW SIGNS AND NEW POST LOCATED 6' PRIOR TO EXISTING CROSSWALK
㉘		N N	NEW SIGNS AND NEW POST LOCATED 6' PRIOR TO EXISTING CROSSWALK
㉙		R	REMOVE SIGN AND POST
㉚		N	NEW SIGN AND POST AT THE SAME LOCATION AS REMOVED SIGN #29
㉛		R	REMOVE SIGN AND POST
㉜		N	NEW SIGN AND POST AT THE SAME LOCATION AS REMOVED SIGN #31
㉝		N	NEW SIGN AND POST AT THE SAME LOCATION AS REMOVED SIGN #31
㉞		N (4) N (4)	NEW SIGNS AND NEW POST LOCATED 6' PRIOR TO EXISTING CROSSWALK
㉟		N	NEW SIGN AND POST
㊱		N N	NEW SIGNS AND NEW POST LOCATED 6' PRIOR TO EXISTING CROSSWALK
㊲		N N	NEW SIGNS AND NEW POST LOCATED 6' PRIOR TO EXISTING CROSSWALK

ITEM 675.50 REMOVING SIGNS
AS SHOWN - 19 18

ITEM 675.60 ERECTING SALVAGED SIGNS
AS SHOWN - 4

SIGN ACTIVITY

- N = NEW
- R = REMOVE
- R&S = REMOVE & SALVAGE
- S = SALVAGE SIGN
- RET = RETAIN
- B-B = BACK TO BACK

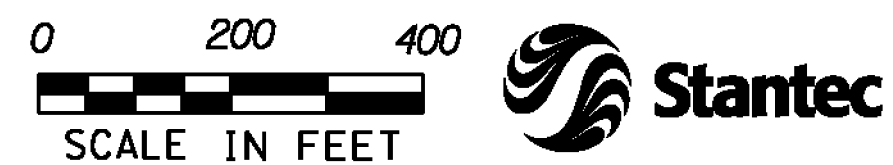

WEST POULTNEY

PROJECT NAME: STATEWIDE SRTS PROJECTS
PROJECT NUMBER: STP SRIN(25)

FILE NAME: ...Plotfiles\09 Poultney West.dgn PLOT DATE: 12/28/2012
PROJECT LEADER: G. GOYETTE
DESIGNED BY: K. RICHARDSON
POULTNEY WEST LS-5

DRAWN BY: K. RICHARDSON
CHECKED BY: G. GOYETTE
SHEET 9 OF 35