

SIGN NUMBER	SIGN LEGEND	MUTCD SIGN ID	COMMENTS
1		R	REMOVE SIGN AND POST
2	 	N N	NEW SIGN ON A NEW POST AT THE SAME LOCATION AS SIGN #1 NEW SOLAR-POWERED RSFS ASSEMBLY WITH BREAKAWAY BASE.
3		R	REMOVE SIGN AND POST
4		N N	NEW SIGNS ON NEW POSTS LOCATED NORTH OF SCHOOLHOUSE ROAD, 100' WEST OF ROUTE 5 EDGE OF TRAVELED WAY
5		RET	EXISTING SIGN TO REMAIN

NOTES:  
 1. ALL OTHER SIGNS NOT SHOWN ARE TO REMAIN.  
 2. SEE NOTES SHEET NDS-1 FOR ADDITIONAL INFORMATION.  
 3. ROW WIDTH OF ROUTE 5 IS 49.5'.  
 4. ROW WIDTH OF SCHOOLHOUSE ROAD IS 20.0'.


ITEM 675.50 REMOVING SIGNS  
AS SHOWN - 2

LEGEND

	PROPOSED SIGN
	EXISTING SIGN

**SIGN ACTIVITY**

N	= NEW
R	= REMOVE
R&S	= REMOVE & SALVAGE
S	= SALVAGE SIGN
RET	= RETAIN
B-B	= BACK TO BACK

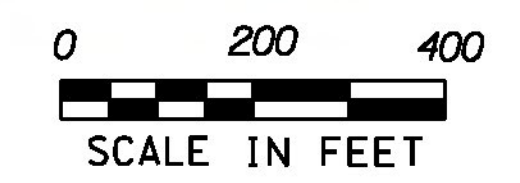

**WEATHERSFIELD**

PROJECT NAME: STATEWIDE SRTS PROJECTS  
 PROJECT NUMBER: STP SRIN(25)

FILE NAME: ...\\Plotfiles\5 Weathersfield.dgn PLOT DATE: 12/28/2012  
 PROJECT LEADER: G. GOYETTE DRAWN BY: K. RICHARDSON  
 DESIGNED BY: K. RICHARDSON CHECKED BY: G. GOYETTE  
 WEATHERSFIELD LS-11 SHEET 20 OF 35