

BRESSOR, GARY T. & JEAN H.

HISTORIC RESOURCE STEEL TRUSS BRIDGE TO BE REHABILITATED


ARCHAEOLOGICALLY SENSITIVE PRIME AG HADLEY VERY FINE SANDY LOAM

LEGEND

- ▲—▲—▲ CONSTRUCTION LIMITS
- TEMPORARY CONSTRUCTION LIMITS
- TEMPORARY CONSTRUCTION LIMITS, IN-STREAM
- AG— AGRICULTURAL LAND
- ARCH— ARCHEOLOGICAL SITE
- OHW— ORDINARY HIGH WATER
- WETLANDS
- RIGHT-OF-WAY
- P— PROPERTY LINE
- L— HISTORIC/HISTORIC DISTRICT
- ▨ TEMPORARY OHW IMPACTS

GIFFORD, GEORGE D. & VIRGINIA

ENVIRONMENTAL RESOURCE	LEVEL	LINestyle NAME	CHECKED BY	DATE
Wetlands	EWB.P	wetland-lt, wetland-rt	G. Gingras	10-07-08
Historic/Historic District	MHBC	historic dist.	J, Ramsey	10-07-08
Archeological Site	LAAS	arch. area	University of Vermont	10-15-08
4f Property	MPL	4f property	G. Gingras	10-07-08
6f Property	MPL	6f property	G. Gingras	10-07-08
Agricultural Land	LAPB	agricult. land	G. Gingras	10-07-08
Fish & Wildlife Habitat	EHA	critical hab.	G. Gingras	10-07-08
Flood Plains	EWB.P	fld. plains	J, Ramsey	10-07-08
Endangered Species	EHA	thr. & end. spec.	G. Gingras	10-07-08
Hazardous Waste	EDEFAULT	haz. waste	J, Ramsey	10-07-08
Stormwater	DDEFAULT	Diamond		
USDA-Forest Service Lands	MJPB	Phantom	G. Gingras	10-07-08
Wildlife Habitat Suit/Conn	EHA	Divide	G. Gingras	10-07-08

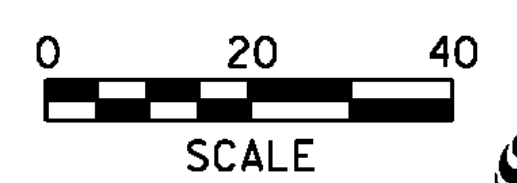

RICHMOND BHF 0209(7)
SHEET 8 OF 23 FOR REFERENCE ONLY

PROJECT NAME: RICHMOND
PROJECT NUMBER: BHF 0209(5)
FILE NAME: ...\\plot files\Resources Plan.ptf PLOT DATE: 8/17/2010
PROJECT LEADER: C. WILLIAMS DRAWN BY: E. ALLING
DESIGNED BY: G. GOYETTE CHECKED BY: T. KNIGHT
RESOURCES PLAN SHEET 10 OF 50