

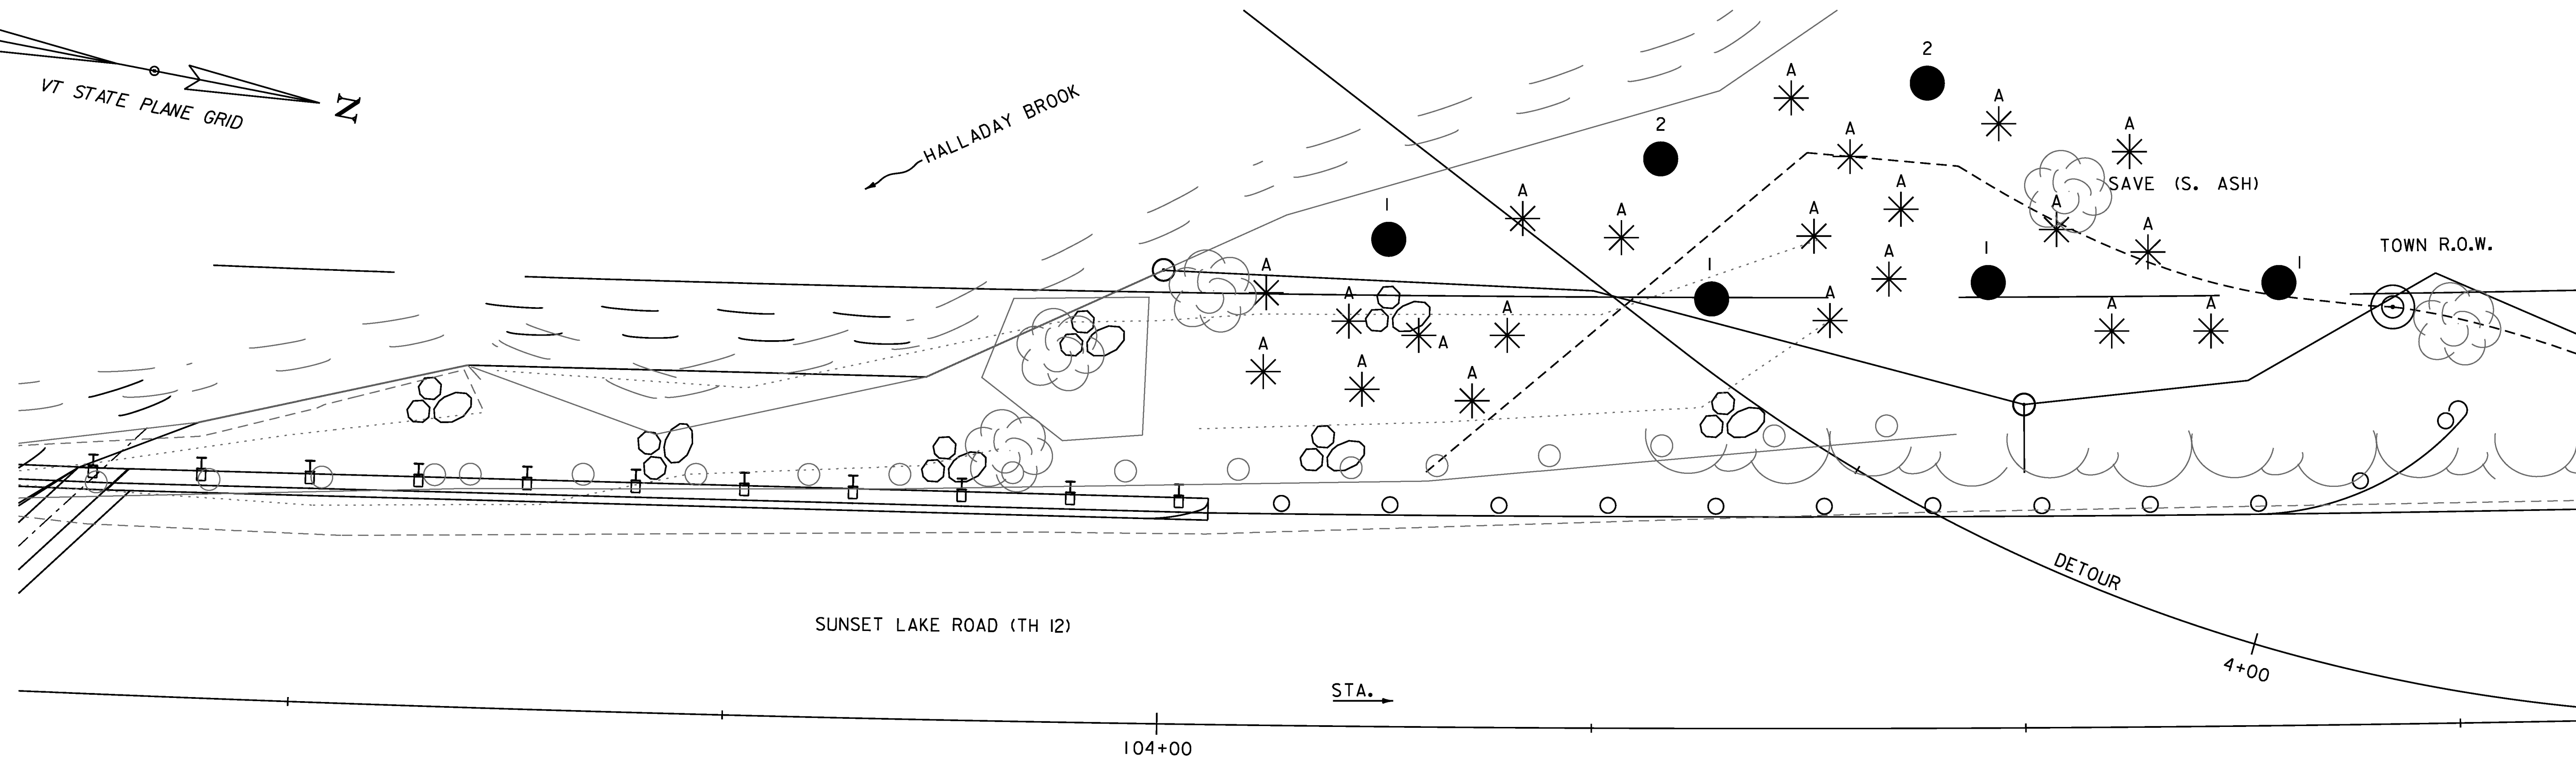



HALLADAY BROOK

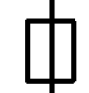

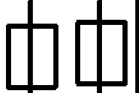

Trees				
Planting Plan Code	Common Name	Scientific Name	Total Number of Trees 	Planting Stock Size
1	Red Maple	<i>Acer rubrum</i>	4	2.5"-3" (dia)
2	Silver Maple	<i>Acer saccharinum</i>	2	2"-2.5" (dia)


 - TOTAL NUMBER OF TREES IN PLANTING AREA 2

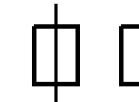Shrubs				
Planting Plan Code	Common Name	Scientific Name	Total Number of Shrubs 	Size of Stock (Height)
A	Red-Osier Dogwood	<i>Cornus Sericea</i>	21	36"-48"

 - TOTAL NUMBER OF SHRUBS IN PLANTING AREA 2

LEGEND

-  - TREE
-  - SHRUB

SCALE 1" = 5'-0"




PROJECT NAME: BRATTLEBORO	PLOT DATE: 10/14/2013
PROJECT NUMBER: BRO 1442(35)	DRAWN BY: D.A. GINGRAS
FILE NAME: z10j062plnt_sch2.dgn	CHECKED BY: S.E. BURBANK
PROJECT LEADER: S.E. BURBANK	SHEET 21 OF 68
DESIGNED BY: P.B. WERTS	
PLANTING AREA 2 PLAN AND SCHEDULE	