
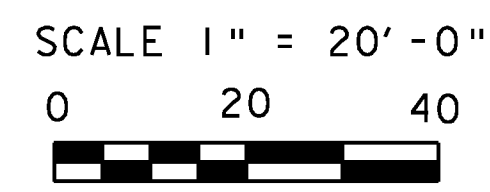
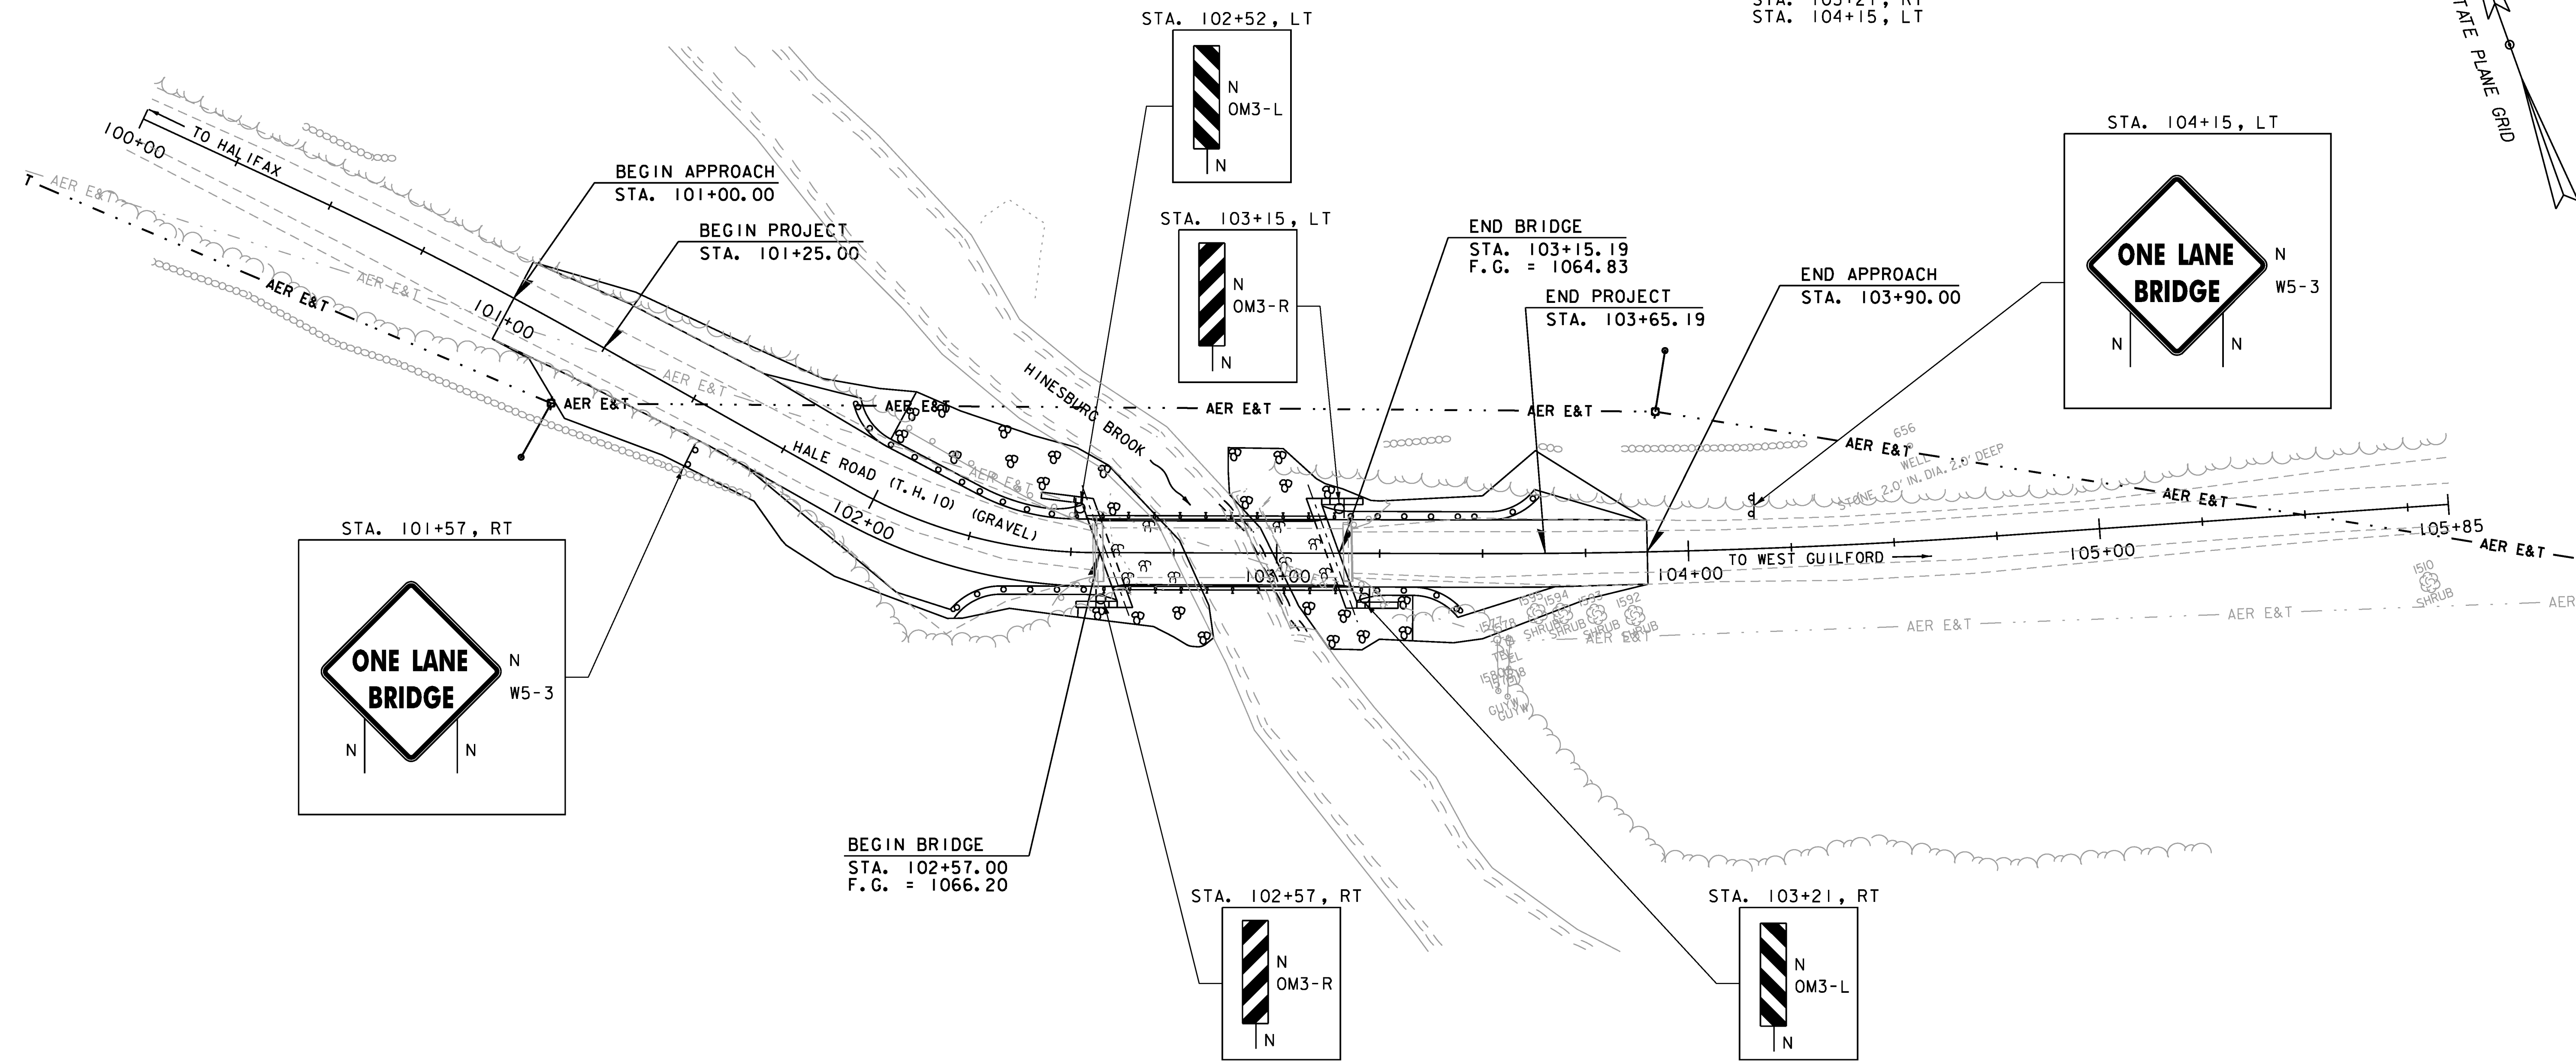


SIGNING LEGEND

N = NEW
 R = REMOVE
 RET = RETAIN
 S = SALVAGE

TRAFFIC SIGNS, TYPE A

STA. 101+57, RT
 STA. 102+52, LT
 STA. 102+57, RT
 STA. 103+15, LT
 STA. 103+21, RT
 STA. 104+15, LT

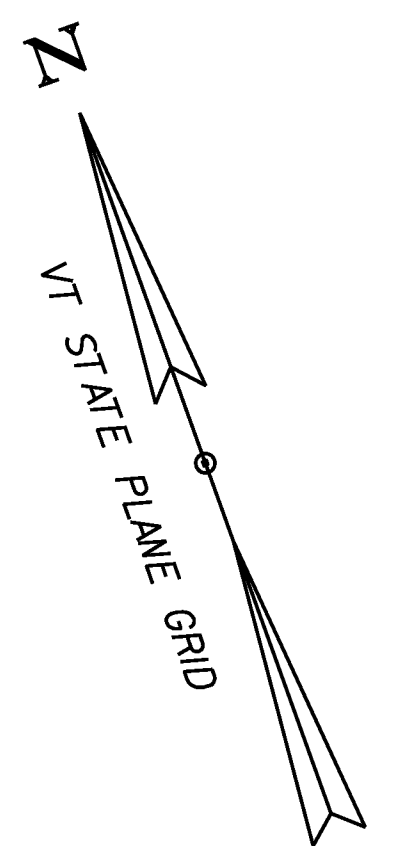

PROJECT NAME: GUILFORD	
PROJECT NUMBER: BRO 1442(36)	
FILE NAME: z10J064+cp.dgn	PLOT DATE: 10/2/2013
PROJECT LEADER: S.E. BURBANK	DRAWN BY: E.A. FIALA
DESIGNED BY: E.A. FIALA	CHECKED BY: S.E. BURBANK
TRAFFIC SIGN SHEET	SHEET 14 OF 42

