



PROFILE ALONG CENTERLINE TH 1

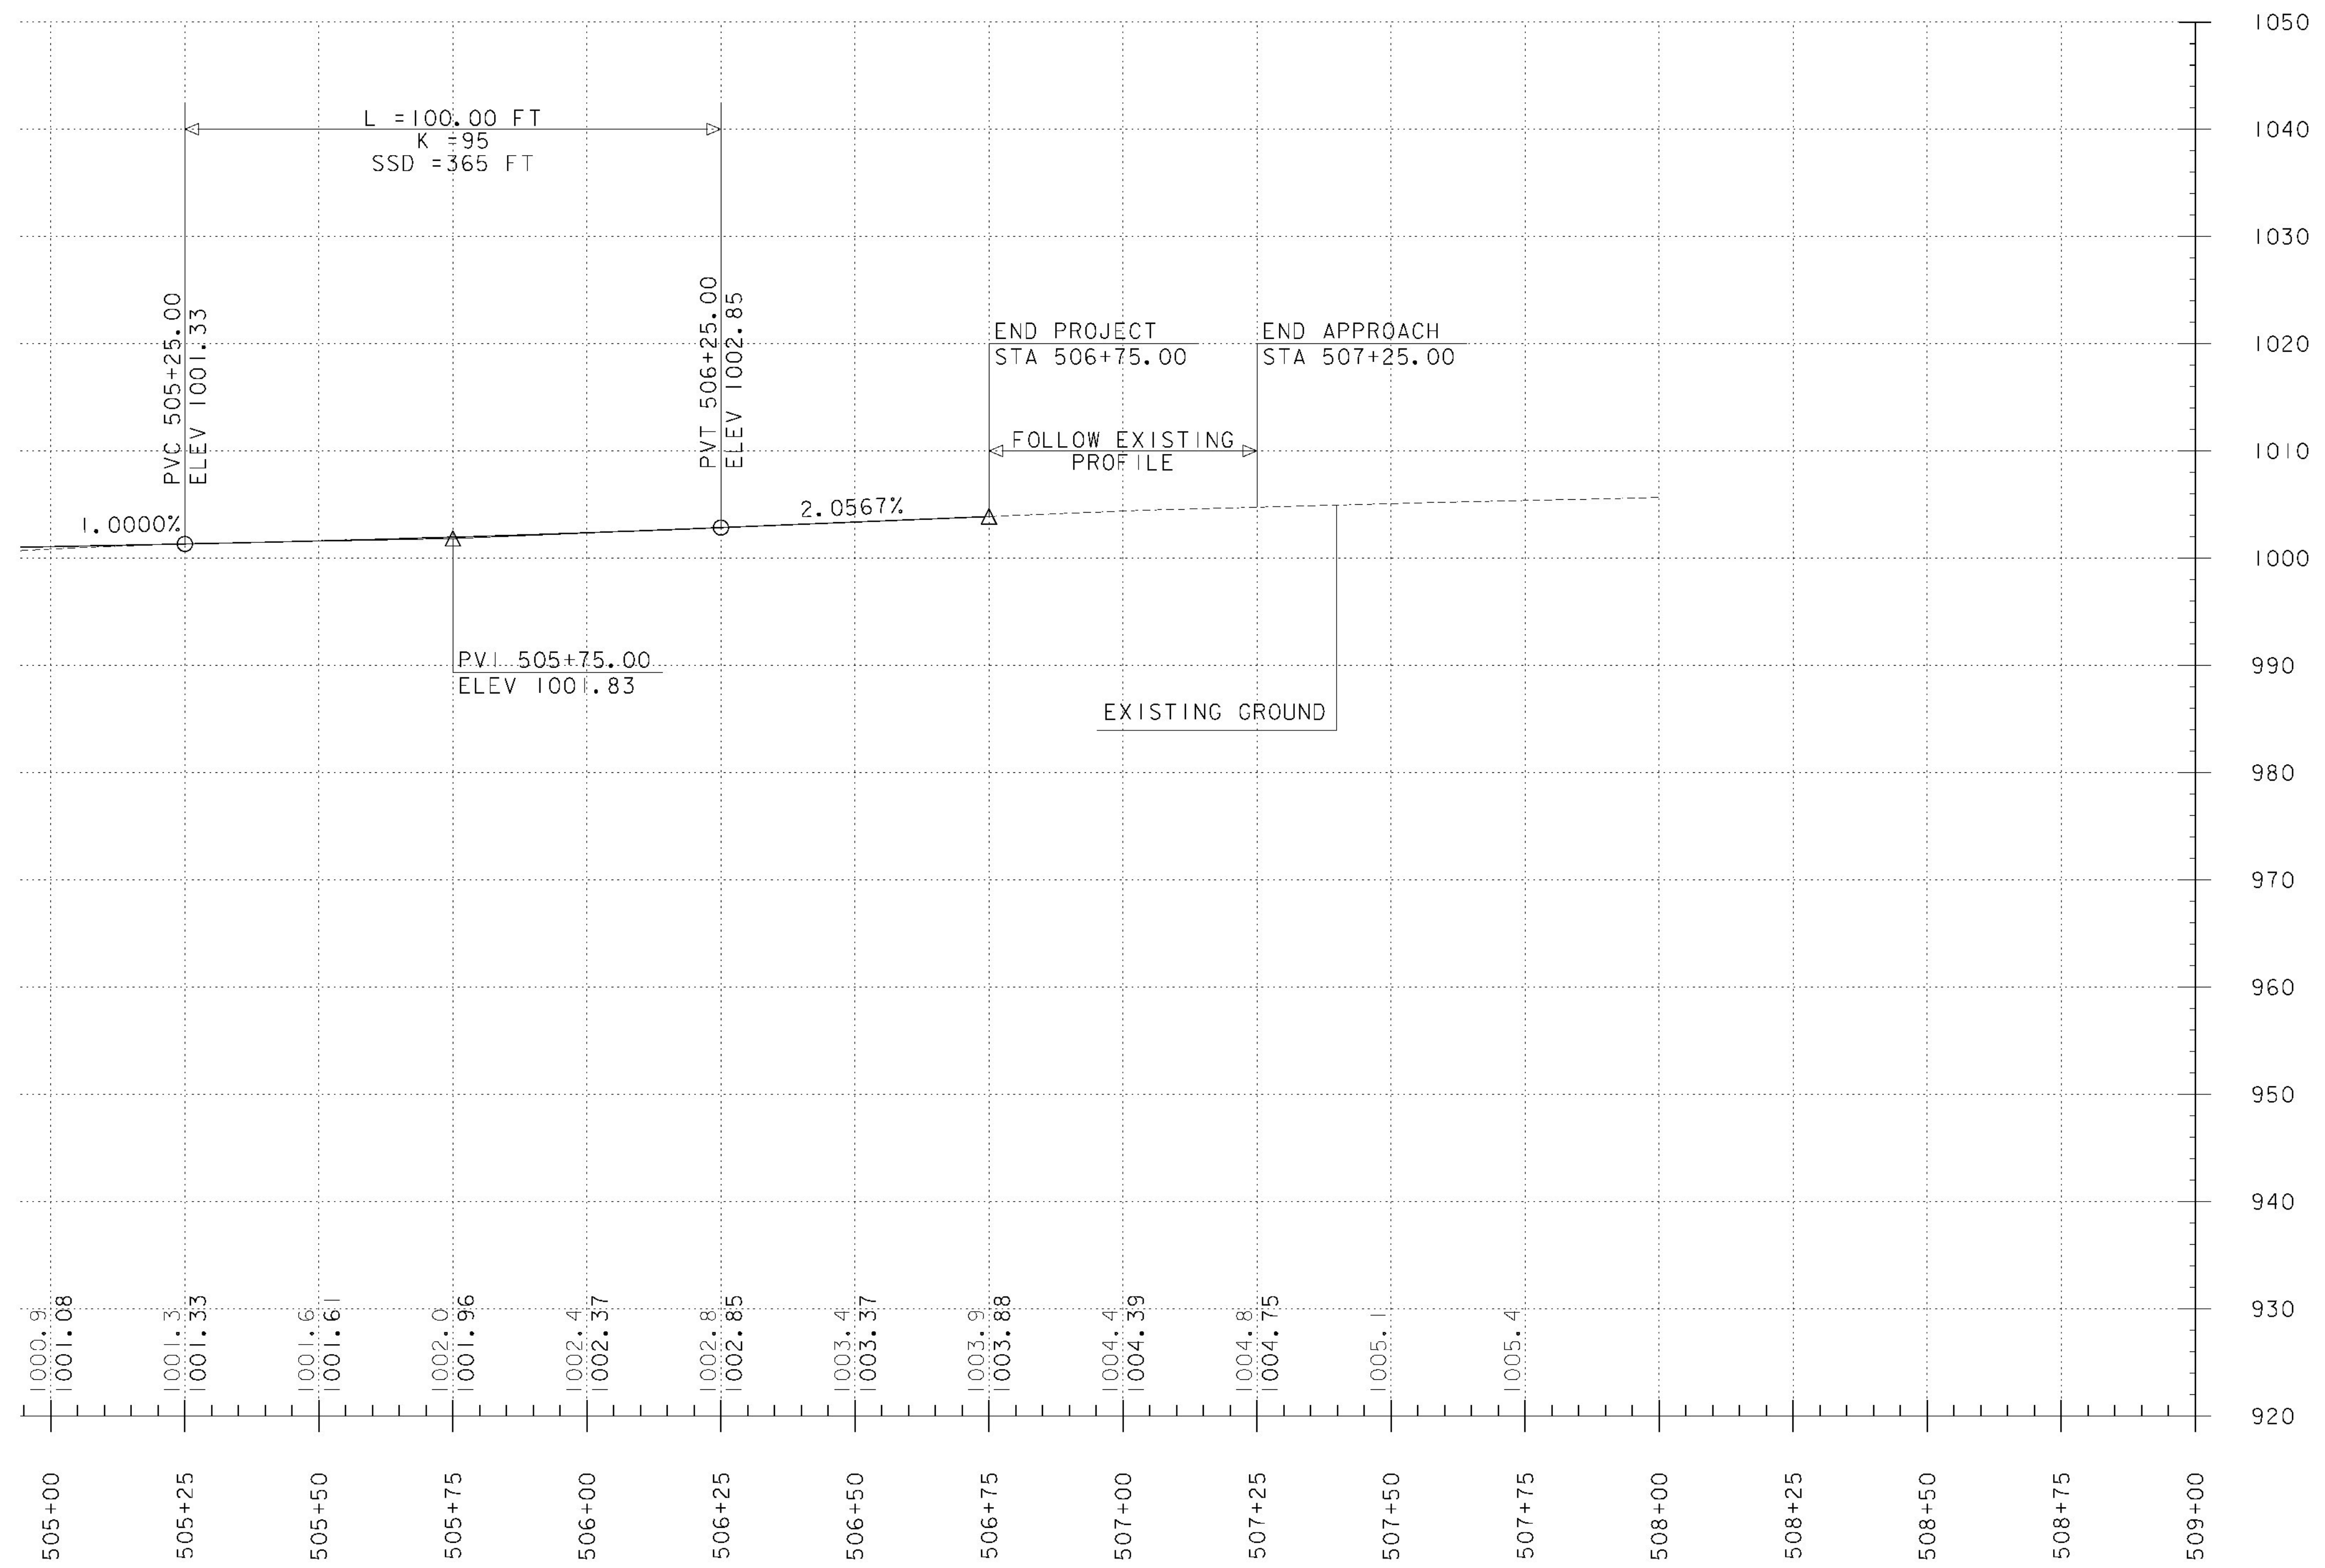

NOTE:  
 1. EXISTING GRADES SHOWN TO THE NEAREST TENTH.  
 2. PROPOSED GRADES SHOWN TO THE NEAREST HUNDREDTH.

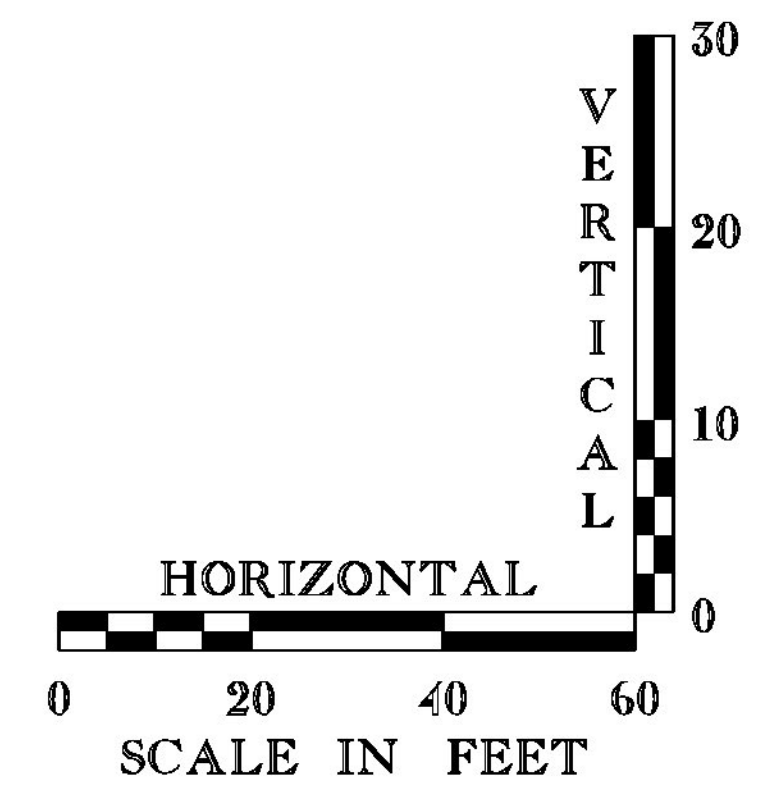

PROJECT NAME: LINCOLN  
 PROJECT NUMBER: BRF 0188 (8)



FILE NAME: z10j066pro.dgn  
 PROJECT LEADER: G.K. DONINGTON  
 DESIGNED BY: C CARNEY  
 PROFILE SHEET (2)

PLOT DATE: 8-DEC-2014  
 DRAWN BY: C CARNEY  
 CHECKED BY: R BENJAMIN  
 SHEET 13 OF 62