

**TRAFFIC CONTROL PHASE 1**

1. INSTALL TEMPORARY TRAFFIC SIGNS AND BARRELS AS SHOWN.
2. INITIATE AND MAINTAIN SINGLE LANE ALTERNATING ONE-WAY TRAFFIC THROUGHOUT DURATION OF PHASE 1.
3. REMOVE EXISTING POLE AT STA 504+65 RT 21' AND UTILIZE BLASTING AS NECESSARY TO PLACE NEW POLE.
4. FOLLOW MUTCD AND VTRANS STANDARDS WHEN BLASTING.
5. INSTALLATION OF TEMPORARY TRAFFIC SIGNS AND BARRELS, AND REMOVAL OF EXISTING POLE SHALL BE PAID FOR UNDER ITEM 641.10 TRAFFIC CONTROL.



LEGEND	
⊗	BARREL
⊕	SIGN



W20-7 & W16-2P  
36" x 36" 24" x 18"  
COLORS  
BLACK TEXT & BORDER  
ORANGE BACKGROUND



W22-1  
36" x 36"  
COLORS  
BLACK TEXT & BORDER  
ORANGE BACKGROUND



W22-2  
42" x 36"  
COLORS  
BLACK TEXT & BORDER  
ORANGE BACKGROUND




W20-4  
36" x 36"  
COLORS  
BLACK TEXT & BORDER  
ORANGE BACKGROUND



W22-3  
42" x 36"  
COLORS  
BLACK TEXT & BORDER  
ORANGE BACKGROUND

**SIGN LEGEND**

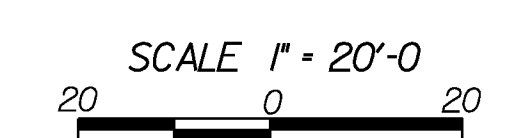

PROJECT NAME:	LINCOLN
PROJECT NUMBER:	BRF 0188 (8)
FILE NAME:	z10j066+cs_2d.dgn
PROJECT LEADER:	G.K. DONINGTON
DESIGNED BY:	J. KHERA
TRAFFIC CONTROL PHASE 1 SHEET 2	
PLOT DATE:	8-DEC-2014
DRAWN BY:	J. KHERA
CHECKED BY:	R. BENJAMIN
SHEET 15	OF 62