


TRAFFIC CONTROL PHASE 2

1. CLOSE ROADWAY USING TEMPORARY SIGNS AND BARRIERS AS SHOWN.
2. CONSTRUCT PROPOSED STRUCTURE.

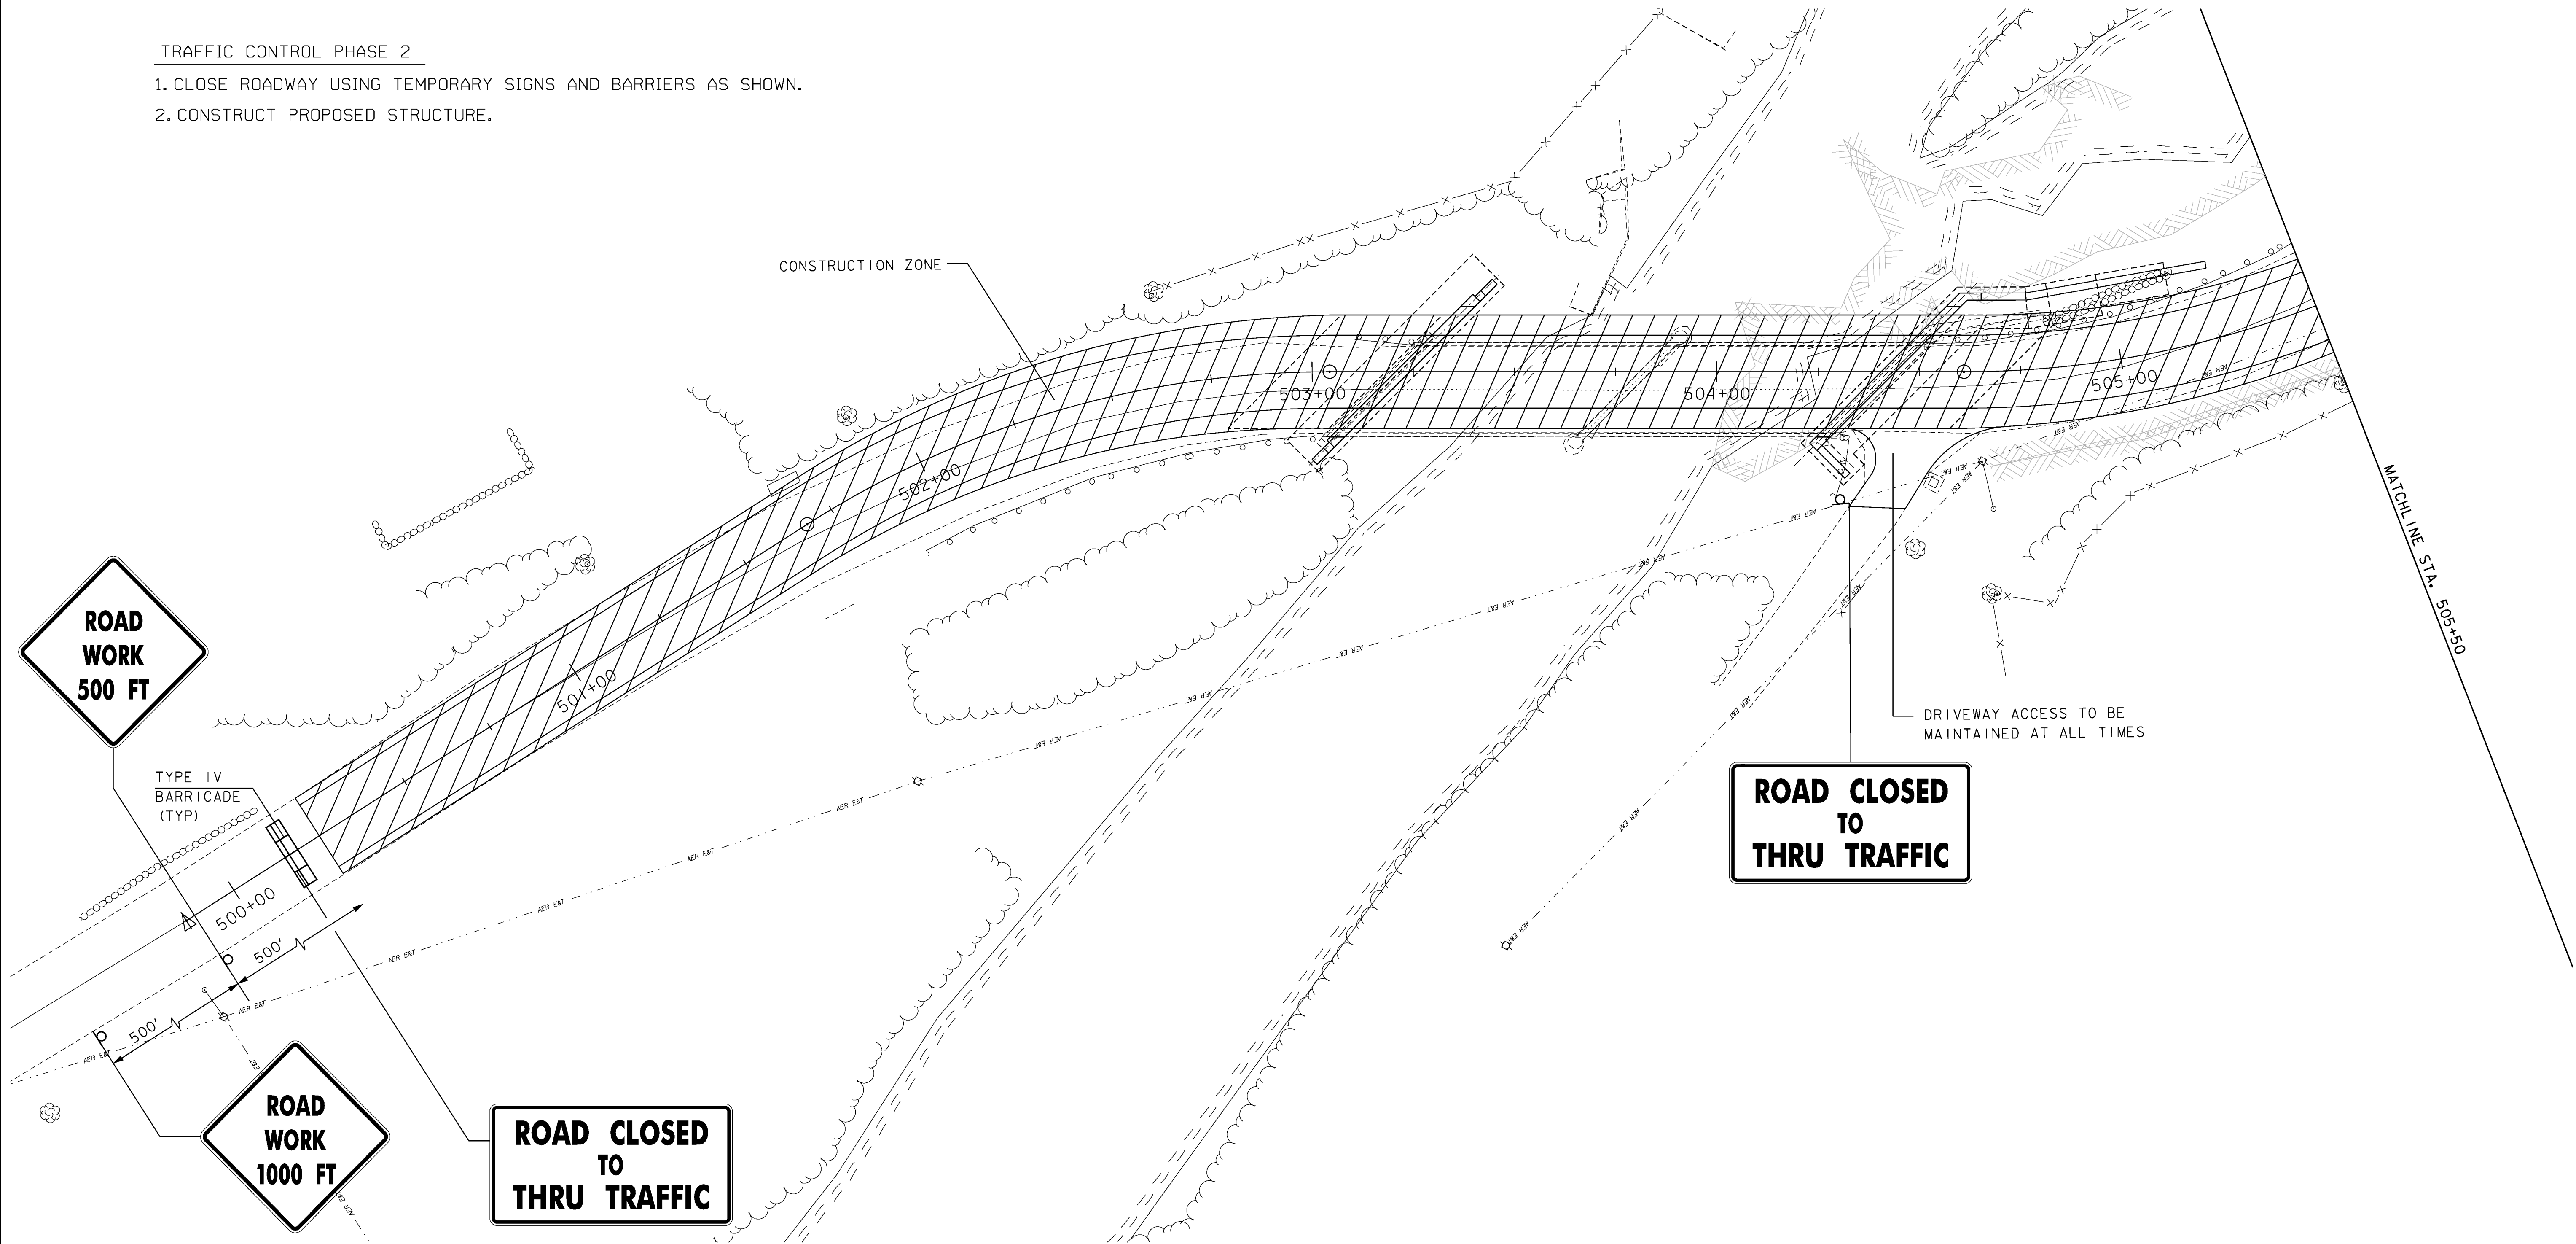

PROJECT NAME:	LINCOLN	FILE NAME:	z10j066+cs_2d.dgn	PLOT DATE:	8-DEC-2014
PROJECT NUMBER:	BRF 0188 (8)	PROJECT LEADER:	G.K. DONINGTON	DRAWN BY:	C CARNEY
		DESIGNED BY:	C CARNEY	CHECKED BY:	R BENJAMIN
		TRAFFIC CONTROL PHASE 2 SHEET 1		SHEET 16	OF 62

PB
125 YEARS
PARSONS BRINCKERHOFF
650 ELM STREET
MANCHESTER, NH 03101