

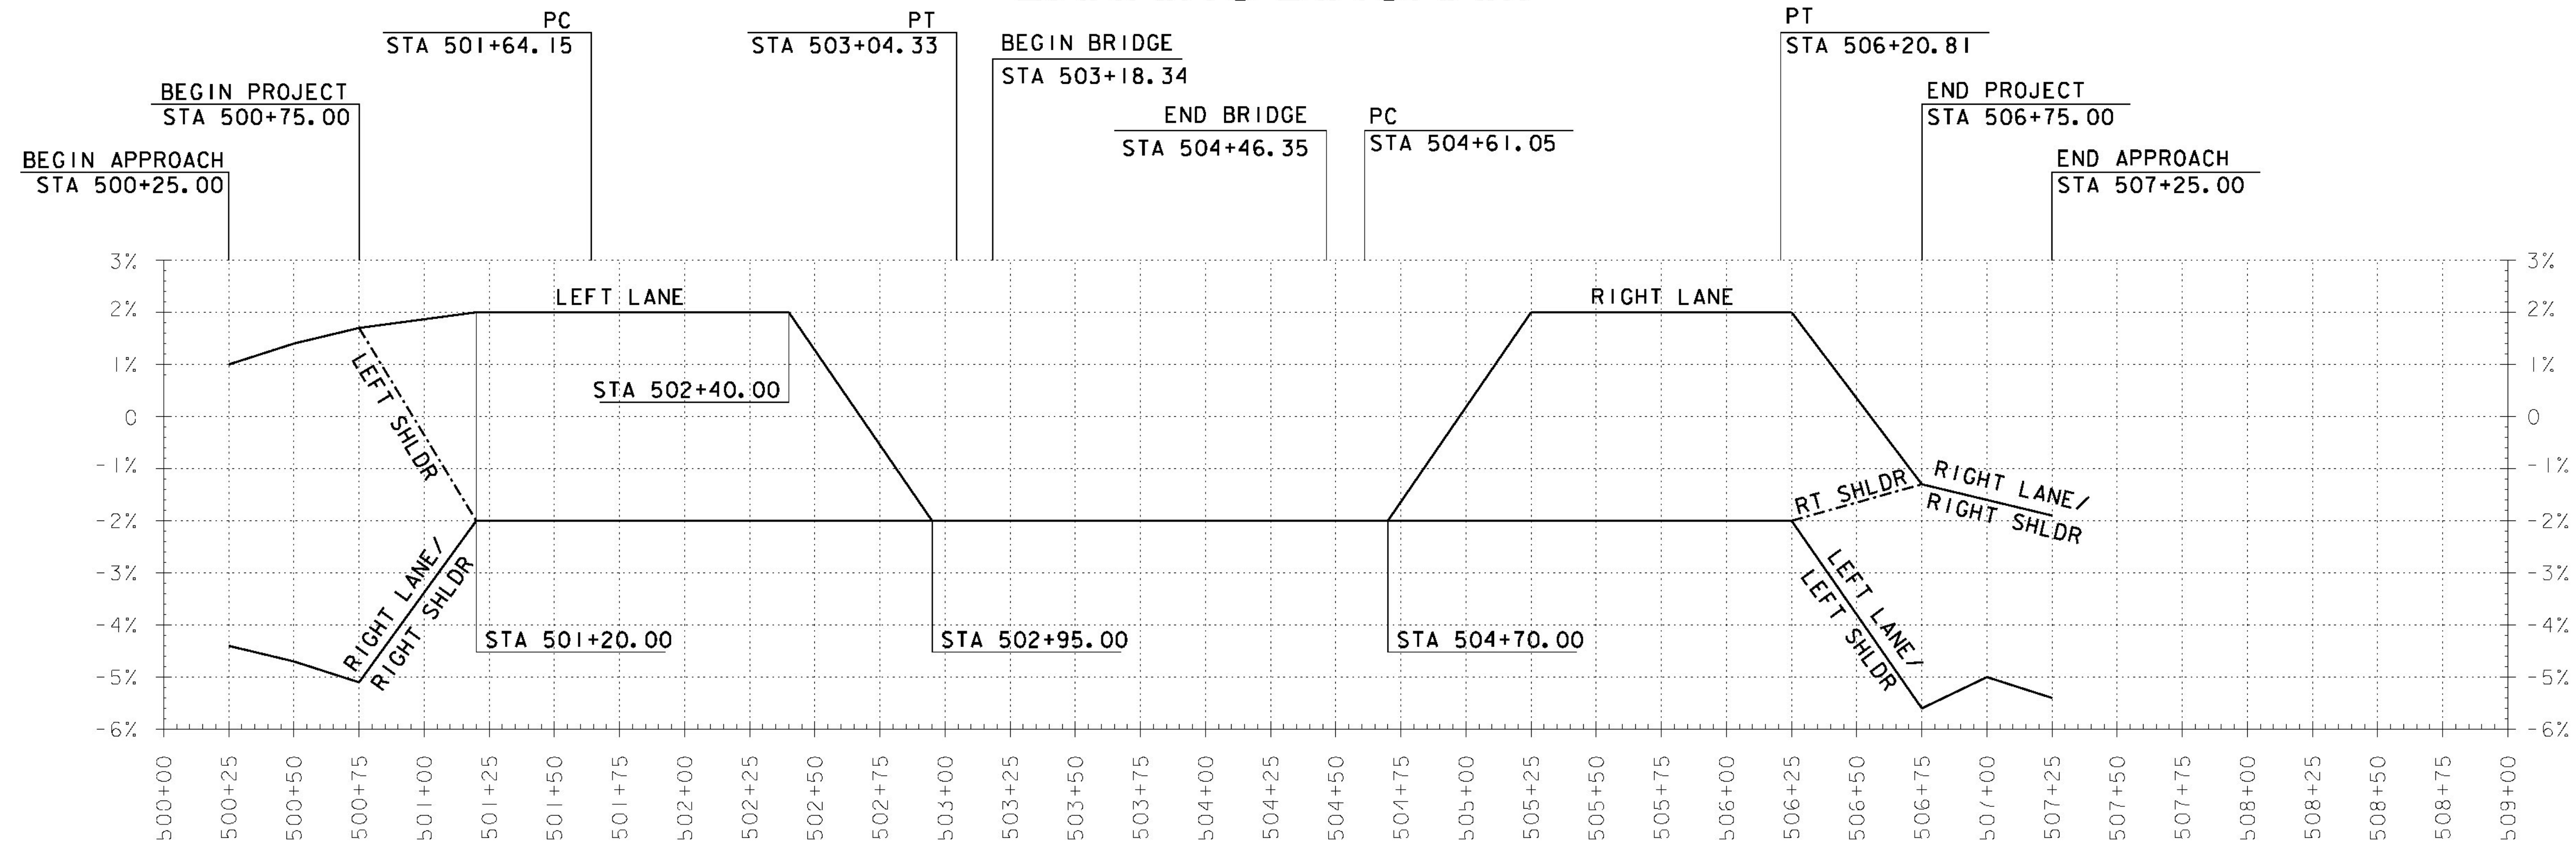


BANKING DIAGRAM

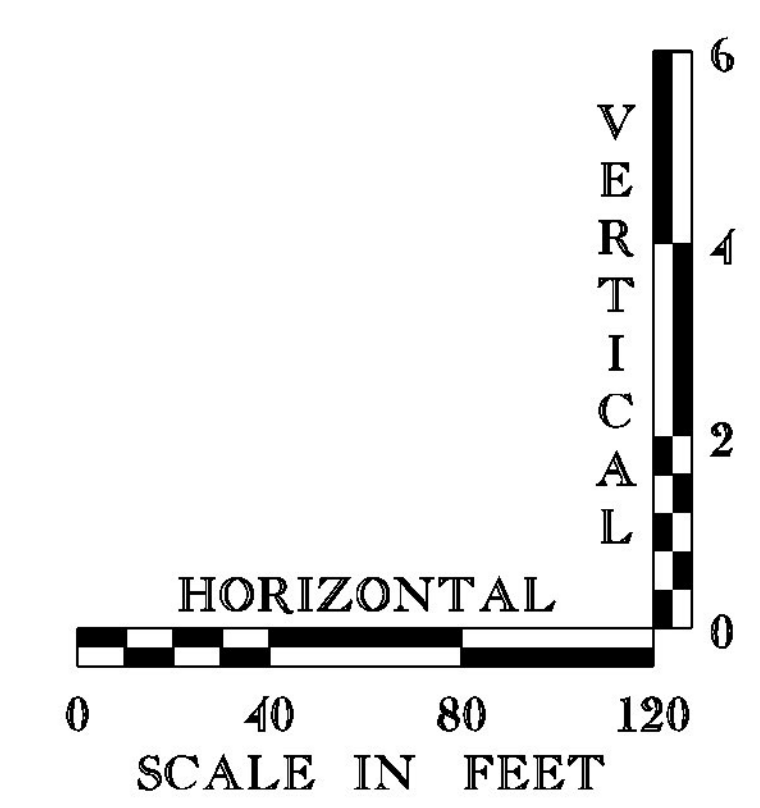

MATERIAL TRANSITIONS

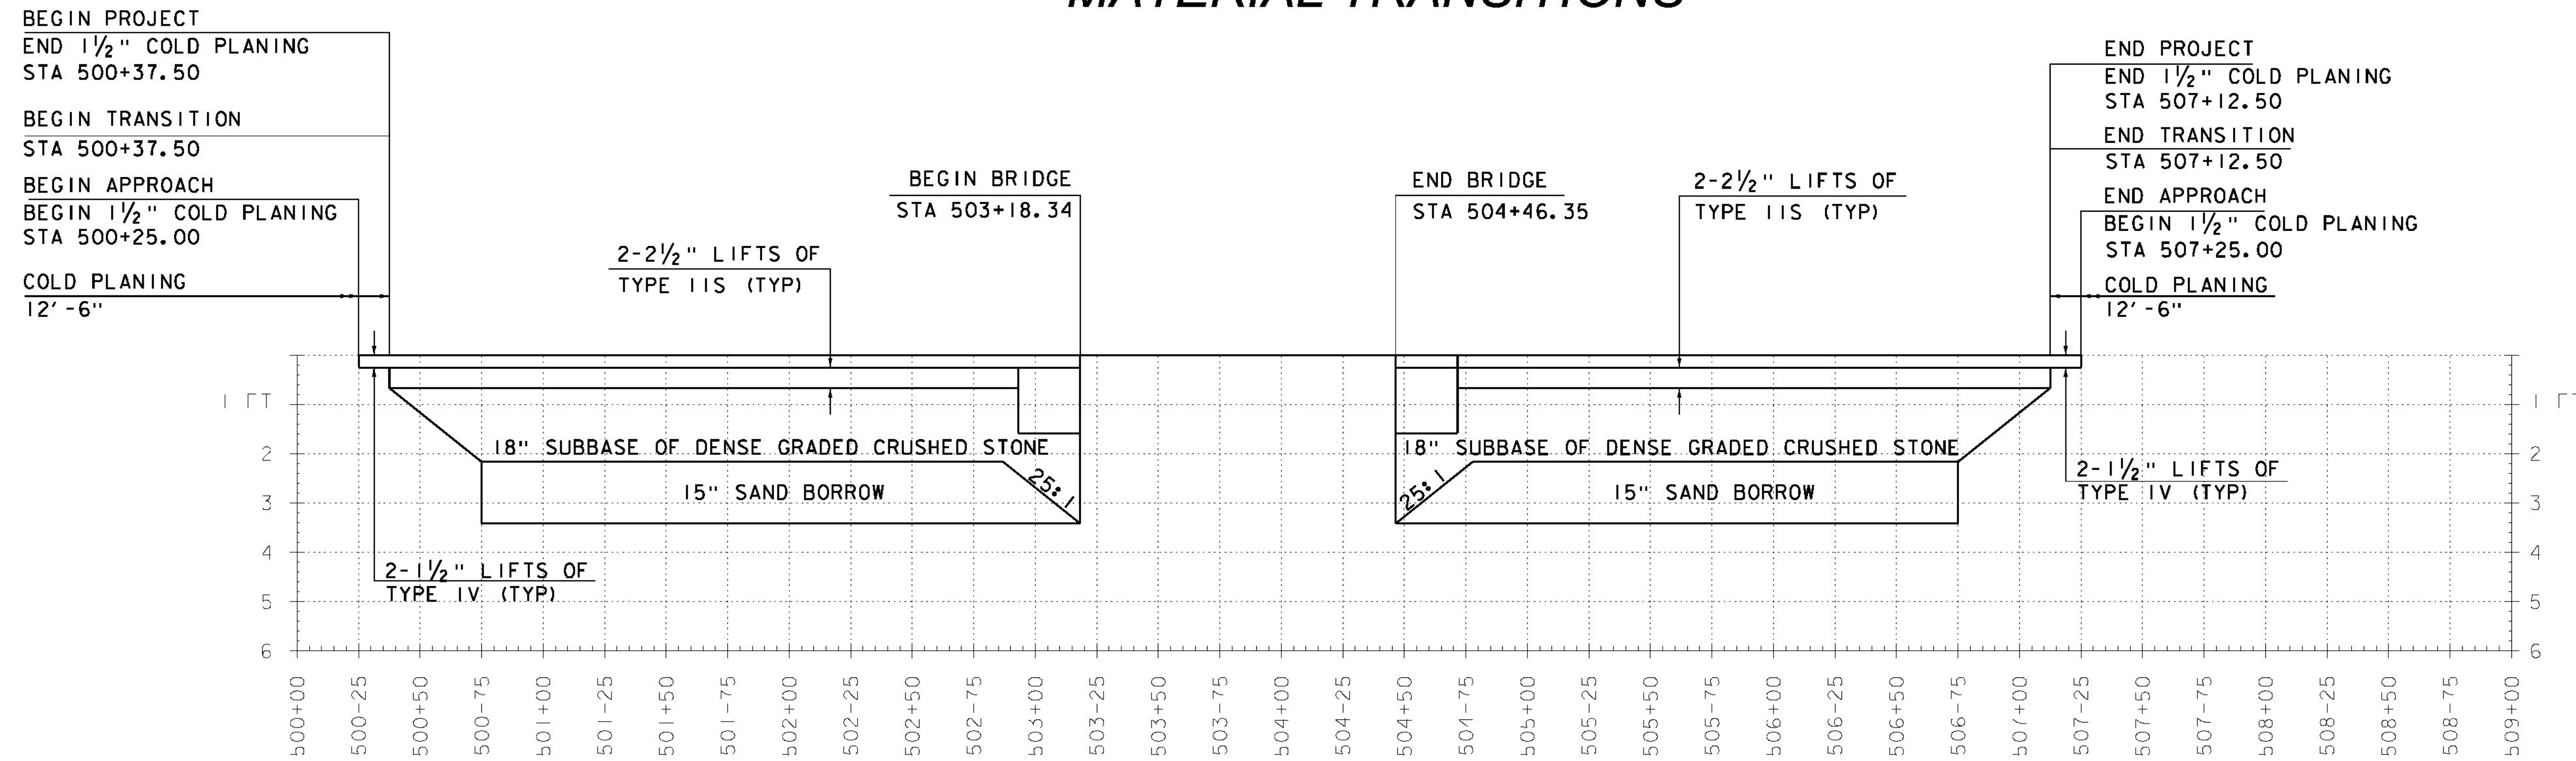

BANKING DIAGRAM & MATERIAL TRANSITION SHEET

PROJECT NAME: LINCOLN
 PROJECT NUMBER: BRF 0188 (8)



FILE NAME: z10j066xs2.dgn
 PROJECT LEADER: G.K. DONINGTON
 DESIGNED BY: C CARNEY
 BANKING DIAGRAM & MATERIAL TRANSITION SHEET 44 OF 62

PLOT DATE: 8-DEC-2014
 DRAWN BY: C CARNEY
 CHECKED BY: R BENJAMIN