


PLAN VIEW

EAST SIDE RAILING ELEVATION
 LOOKING AT TRAFFIC FACE OF RAILING
 FACING EAST FROM CENTERLINE OF ROAD

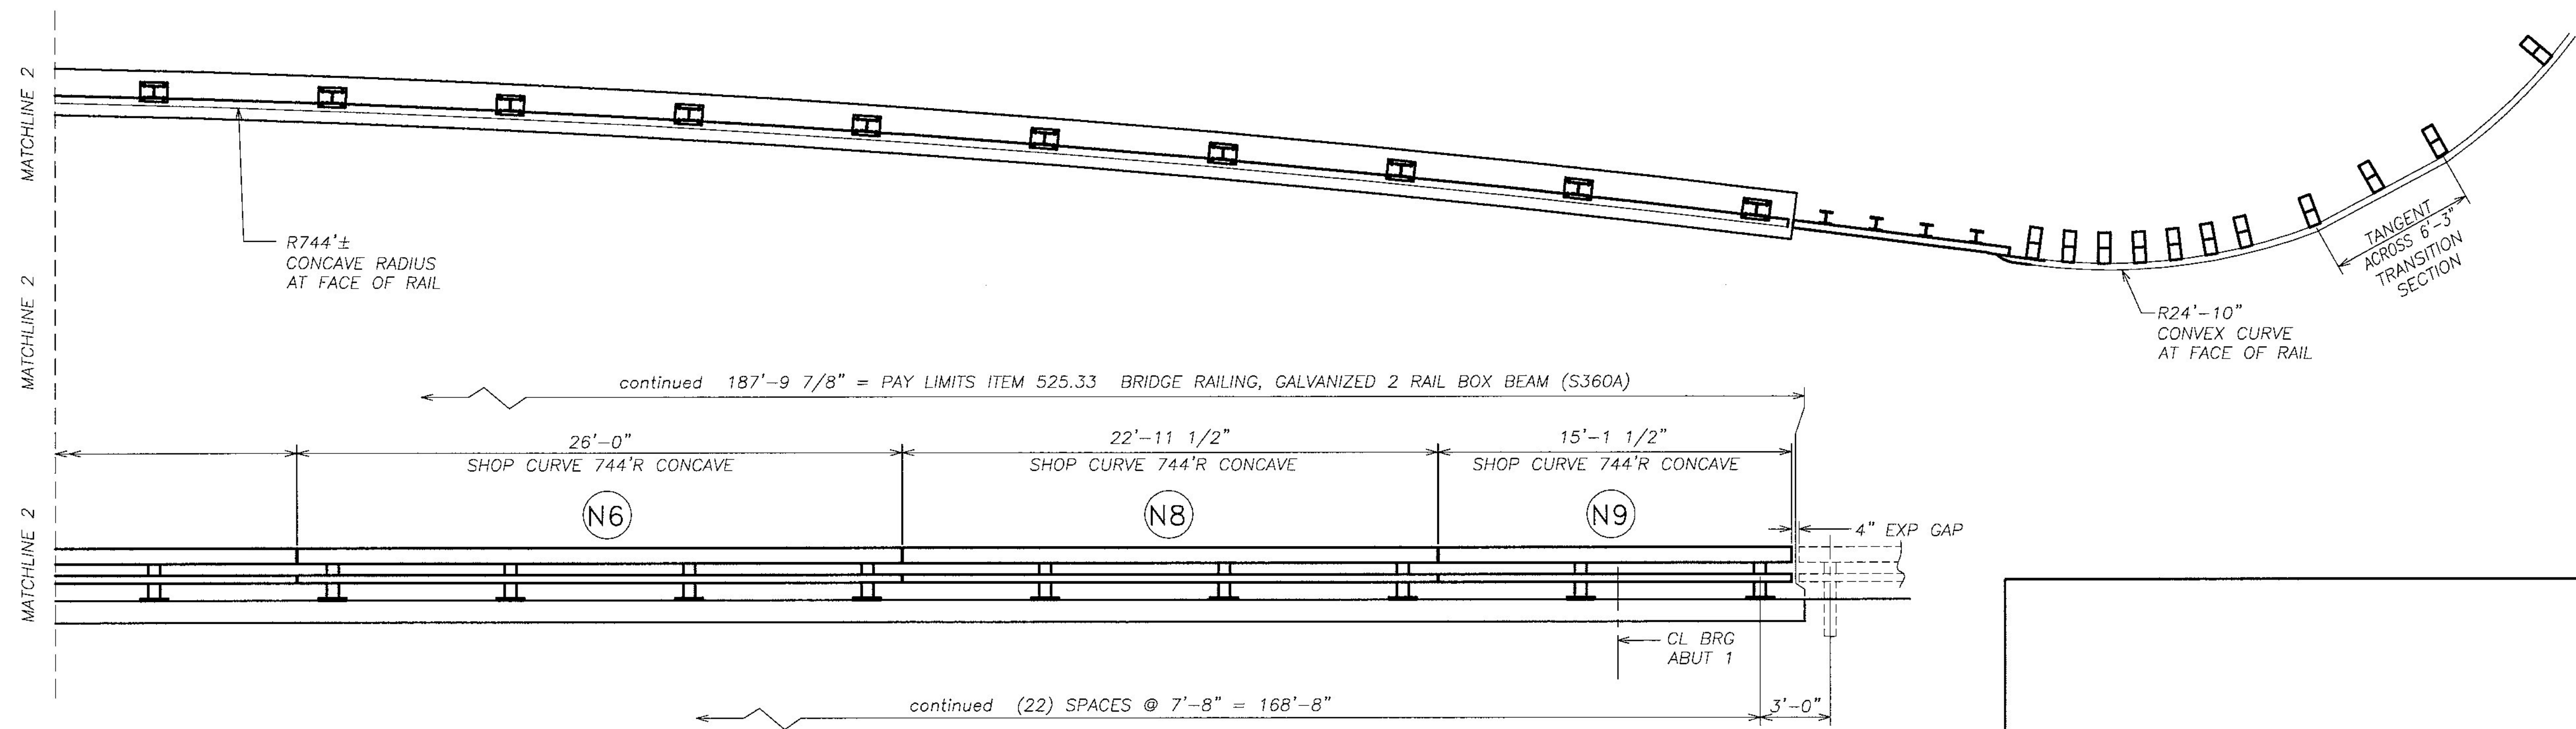

HIGHWAY SAFETY CORP
 GLASTONBURY, CT
 860-633-9445

ITEM 525.33 BRIDGE RAILING, GALVANIZED 2 RAIL BOX BEAM (S-360A)		CERTIFIED FABRICATOR
ITEM 621.72 GUARDRAIL APPROACH, GALV 2 RAIL BOX BEAM (S-360B)		
TOWN OF NEW HAVEN, VERMONT		
TH 2 (CLASS 2 - MAJOR COLLECTOR) BRIDGE #10		
ADDISON COUNTY BR# 0183(1)		
GENERAL CONTRACTOR		HSC JOB NO. 2091
SUB CONTRACTOR	VT REC	SHEET NO. 2 of 4
DRAWN	PAR	CHECKED
DATE	02-15-16	SCALE
	NONE	SIZE
		D