


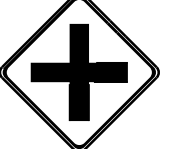













TRAFFIC SIGN SUMMARY SHEET 1 - BARRE TOWN 4

(WEBSTERVILLE RD)

DIRECTION	MILEMARKER, STATION, OR SIGN NUMBER	LOCATION	MANUAL ON UNIFORM TRAFFIC DEVICES OR STATE CODE	SIGN DIMENSIONS		SHEETING REMARKS	SIGN LEGEND	NEW SIGNS		EXISTING SIGNS				EXISTING POST		NO. OF NEW POSTS	SQUARE STEEL (in)			TUBULAR STEEL 0/(in)				SIGN FRAME REQUIRED	REMARKS SHS = STANDARD HIGHWAY SIGN BOOK	SIGN DETAIL		
				WIDTH	HEIGHT			"A"	"B"	RETAIN	SALVAGE FROM	SALVAGE TO	REMOVE	RETAIN	REMOVE		FOUNDATION			lb/ft						DETAIL IN SHS	DETAIL ON SHEET NUMBER	STANDARD SHEET NUMBER
																	1.75	2.00	2.50	3.00	3.50	4.00	5.00					

GRANITEVILLE / QUARRY HILL ROAD																													
NB	MM 1.024, RT	A	W2-1	36	36			9.00								2		X							INSTALL NEW SIGN ON 2-POSTS 47 FT SOUTH OF POLE# 35/54	X			
		A	W16-8aP	48	15			5.00																	INSTALL NEW SIGN BENEATH INTERSECTION WARNING SIGN AT THE CORRECT SIGN HEIGHT		9		
SB	MM 1.041, LT	F	R2-1	24	30									X	X										REMOVE SIGN AND POST				
NB	MM 1.062, RT	A	DI-1	72	12			6.00								2		X							INSTALL NEW SIGN ON 2-POSTS 110 FT SOUTH OF POLE# 36/52		9		
		A	DI-1	72	12			6.00																	INSTALL NEW SIGN BENEATH BARRE DESTINATION SIGN ON THE SAME POSTS		9		
		A	DI-1	72	12			6.00																	INSTALL NEW SIGN BENEATH WEBSTERVILLE DESTINATION SIGN ON THE SAME POSTS		9		
SB	MM 1.068, LT	F	VR-079	24	30			5.00						X	X	1		X							INSTALL NEW SIGN AND POST 79 FT SOUTH OF POLE#36/52		7		
		F	R2-1	24	30			5.00																	INSTALL BENEATH THE LEGAL LOAD SIGN ON THE SAME POST	X			
NB	MM 1.104, RT	C	R4-7a	24	30			5.00						X											INSTALL NEW SIGN TO THE BACKSIDE OF THE STOP SIGN AT THIS SAME LOCATION ACROSS FROM POLE# 8-3/1	X			
		D	RI-1	30	30			6.25						X	X	1		X							REMOVE AND INSTALL NEW SIGN AND POST AT THE SAME LOCATION (BEHIND THE KEEP RIGHT SIGN) ACROSS FROM POLE# 8-3/1	X			
NB	MM 1.107, RT	C	R5-1	30	30			6.25						X	X	1		X							INSTALL NEW SIGN AND POST 5 FT SOUTH AND OPPOSITE POLE # 57	X			
		D	RI-2	36	36			3.89						X											INSTALL NEW SIGN ON THE BACKSIDE OF THE DO NOT ENTER SIGN, 5 FT SOUTH AND ACROSS FROM POLE # 57	X			
NB	MM 1.113, RT	C	R5-1	30	30			6.25						X	X	1		X							INSTALL NEW SIGN AND POST 26 FT NORTH AND ACROSS FROM POLE# 57	X			
		D	RI-2	36	36			3.89						X											INSTALL NEW SIGN ON THE BACKSIDE OF THE DO NOT ENTER SIGN, 26 FT NORTH AND ACROSS FROM POLE# 57	X			
NB	MM 1.137, RT	A	R2-1	24	30			5.00						X	X	1		X							INSTALL NEW SIGN AND POST 10 FT SOUTH OF POLE# 49	X			

FINAL POST LENGTHS ARE TO BE DETERMINED IN THE FIELD. POST SIZES ARE COMPUTED BASED ON INFORMATION FURNISHED ON THE STANDARD SHEETS AND THE VTRANS "SIGN POST DESIGN GUIDELINE".

SHEET SUBTOTALS

				EA	EA	EA	EA	EA	EA		FT	FT	FT		LB	LB	LB	LB
							9		6				135					
SF	SF			EA	EA	EA		EA	EA		FT	EA		LB				
78.53				9				6	9		135							

PROJECT NAME: STATEWIDE NORTHEAST REGION
PROJECT NUMBER: STP HRRR(4)

FILE NAME: 10k016_wrk.dgn
PROJECT LEADER: JLS
DESIGNED BY: NLA
BARRE TOWN (4) TSS SHEET 1

PLOT DATE: 13-SEP-2012 15:47
DRAWN BY: ITS
CHECKED BY: JLS
SHEET 27 OF 64