










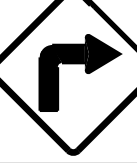




TRAFFIC SIGN SUMMARY SHEET 3 - BARRE TOWN 4

(WEBSTERVILLE RD)

DIRECTION	MILEMARKER, STATION, OR SIGN NUMBER	LOCATION	MANUAL ON UNIFORM TRAFFIC DEVICES OR STATE CODE	SIGN DIMENSIONS		SHEETING REMARKS	SIGN LEGEND	NEW SIGNS		EXISTING SIGNS				EXISTING POST		NO. OF NEW POSTS	SQUARE STEEL (in)			TUBULAR STEEL (in)				SIGN FRAME REQUIRED	REMARKS SHS = STANDARD HIGHWAY SIGN BOOK	SIGN DETAIL		
				WIDTH	HEIGHT			"A"	"B"	RETAIN	SALVAGE FROM	SALVAGE TO	REMOVE	RETAIN	REMOVE		FOUNDATION			lb/ft						DETAIL IN SHS	DETAIL ON SHEET NUMBER	STANDARD SHEET NUMBER
																	1.75	2.00	2.50	3.00	3.50	4.00	5.00					
EB	MM 0.234, RT	A	R2-1	24	30			5.00					X	X	1		X						INSTALL NEW SIGN AND POST 68 FT WEST OF AND ACROSS FROM POLE* 50/6/53380	X				
WB	MM 0.416, LT	F	SI-1	30	30								X	X									REMOVE SIGN AND POST					
		F	W16-9P	24	12								X										REMOVE SIGN					
WB	MM 0.471, LT	F	SI-1	30	30	F-Y-G		6.25							1		X						INSTALL SIGN AND POST 258 FT EAST OF AND ACROSS FROM POLE* 44/112939/70	X				
		F	W16-9P	24	12	F-Y-G		2.00															INSTALL NEW SIGN BENEATH SCHOOL ZONE SYMBOL WARNING SIGN ON THE SAME POST AT THE CORRECT SIGN HEIGHT	X				
WB	MM 0.517, LT	F	R2-1	24	30			5.00					X	X	1		X						INSTALL NEW SIGN AND POST 10 FT WEST OF AND ACROSS FROM POLE* 40/53358	X				
EB	MM 0.517, LT	A	VW-084	36	36			9.00							2		X						INSTALL NEW SIGN ON 2-POSTS 10 FT WEST OF POLE* 40/53358		9			
		A	W16-2P	24	18			3.00															INSTALL BENEATH TRUCKS ENTERING LEFT SIGN ON THE POST CLOSEST TO THE ROADWAY	X				
EB	MM 0.541, RT	A	W10-1	36	36			7.07					X	X	1		X						INSTALL NEW SIGN AND POST AT POLE* 98310/39/342A	X				
		A	VW-202	30	30								X										REMOVE SIGN					
WB	MM 0.570, LT	F	SI-1	30	30								X	X									REMOVE SIGN AND POST					
EB	MM 0.730, RT	A	W1-IR	30	30			6.25					X	X	1		X						INSTALL NEW SIGN AND POST 10 FT WEST OF POLE * 31/83/53322	X				
		A	W13-IP	18	18			2.25					X										INSTALL NEW SIGN BENEATH TURN RIGHT WARNING SIGN ON THE SAME POST AT THE CORRECT SIGN HEIGHT	X				
WB	MM 0.732, LT	F	W10-1	36	36			7.07							1		X						INSTALL NEW SIGN AND POST ACROSS FROM POLE * 31/83/53322	X				

FINAL POST LENGTHS ARE TO BE DETERMINED IN THE FIELD. POST SIZES ARE COMPUTED BASED ON INFORMATION FURNISHED ON THE STANDARD SHEETS AND THE VTRANS "SIGN POST DESIGN GUIDELINE".

SHEET SUBTOTALS

			EA	EA	EA	EA	EA	EA		FT	FT	FT		LB	LB	LB	LB	
			9				6			120								
SF	SF		EA	EA	EA	EA	EA	EA		FT	FT	FT		EA	LB			
52.89			9			6		8		120								

PROJECT NAME: STATEWIDE NORTHEAST REGION
PROJECT NUMBER: STP HRRR(4)

FILE NAME: 10k016_wrk.dgn
PROJECT LEADER: JLS
DESIGNED BY: NLA
BARRE TOWN (4) TSS SHEET 3

PLOT DATE: 13-SEP-2012 15:47
DRAWN BY: ITS
CHECKED BY: JLS
SHEET 29 OF 64