










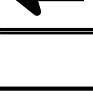
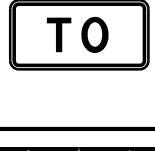





TRAFFIC SIGN SUMMARY SHEET 4 - BARRE TOWN 4

(WEBSTERVILLE RD)

DIRECTION	MILEMARKER, STATION, OR SIGN NUMBER	LOCATION	MANUAL ON UNIFORM TRAFFIC DEVICES OR STATE CODE	SIGN DIMENSIONS		SHEETING REMARKS	SIGN LEGEND	NEW SIGNS		EXISTING SIGNS				EXISTING POST		NO. OF NEW POSTS	SQUARE STEEL (in)			TUBULAR STEEL (in)				SIGN FRAME REQUIRED	REMARKS SHS = STANDARD HIGHWAY SIGN BOOK	SIGN DETAIL		
				WIDTH	HEIGHT			"A"	"B"	RETAIN	SALVAGE FROM	SALVAGE TO	REMOVE	RETAIN	REMOVE		FOUNDATION			lb/ft						DETAIL IN SHS	DETAIL ON SHEET NUMBER	STANDARD SHEET NUMBER
																	1.75	2.00	2.50	3.00	3.50	4.00	5.00					

WB	MM 0.743, LT	F	W10-1	36	36								X	X										REMOVE SIGN AND POST			
		F	VW-202	30	30								X											REMOVE SIGN			
		F	VW-081	36	36			9.00							2		X							INSTALL NEW SIGN ON 2-POSTS 58 FT EAST OF AND ACROSS FROM POLE# 31/83/53322		9	
		F	W16-2P	24	18			3.00																INSTALL NEW SIGN BENEATH TRUCKS ENTERING RIGHT SIGN ON POST CLOSEST TO THE ROADWAY CORRECT SIGN HEIGHT	X		
WB	MM 0.773, LT	E	W1-6	48	24			8.00				X	X		2		X							INSTALL NEW SIGN ON 2-POSTS 5 FT WEST OF POLE# 29130/855/53318 IN LINE OF SIGHT OF APPROACHING TRAFFIC	X		
WB	MM 0.774, LT	F	W1-6	48	24			8.00				X	X		2		X							INSTALL NEW SIGN ON 2-POSTS NEXT TO POLE# 29130/855/53318	X		
WB	MM 0.849, LT	F	W1-IL	30	30			6.25				X	X		1		X							INSTALL NEW SIGN AND POST 5 FT EAST OF POLE# 26/88/53314	X		
		F	W13-IP	18	18			2.25				X												INSTALL NEW SIGN BENEATH TURN LEFT WARNING SIGN ON THE SAME POST AT THE CORRECT SIGN HEIGHT	X		
EB	MM 1.270, RT	A	M4-5	24	12							X	X											REMOVE SIGN AND POST			
		A	M1-5	30	24							X												REMOVE SIGN			
		A	M6-1	21	15							X												REMOVE SIGN			
		A	M4-5	24	12							X	X											REMOVE SIGN AND POST			
		A	M1-4	30	24							X												REMOVE SIGN			
		A	M6-1	21	15							X												REMOVE SIGN			
		A	DI-1	72	12		 Websterville	6.00							2		X							INSTALL NEW SIGN ON 2-POSTS 42 FT EAST OF THE WELLS-LAMSON GRANITE MONUMENT		9	
		A	DI-1	72	12		 East Barre	6.00																INSTALL NEW SIGN BENEATH WEBSTERVILLE SIGN ON THE SAME POSTS		9	

FINAL POST LENGTHS ARE TO BE DETERMINED IN THE FIELD. POST SIZES ARE COMPUTED BASED ON INFORMATION FURNISHED ON THE STANDARD SHEETS AND THE VTRANS "SIGN POST DESIGN GUIDELINE".

SHEET SUBTOTALS

				EA	EA	EA	EA	EA	EA		FT	FT	FT		LB	LB	LB	LB
							12		8				135					
SF	SF			EA	EA	EA		EA	EA		FT	FT	FT	EA		LB	LB	LB
48.50				12				8			135							

PROJECT NAME: STATEWIDE NORTHEAST REGION
PROJECT NUMBER: STP HRRR(4)

FILE NAME: I0K016_wrk.dgn
PROJECT LEADER: JLS
DESIGNED BY: NLA
BARRE TOWN (4) TSS SHEET 4

PLOT DATE: 13-SEP-2012 15:47
DRAWN BY: ITS
CHECKED BY: JLS
SHEET 30 OF 64