



1.5" RADIUS, 0.375" BORDER, 0.375" INDENT, BLACK ON YELLOW;
[ROCK RD] B;

W16-8P

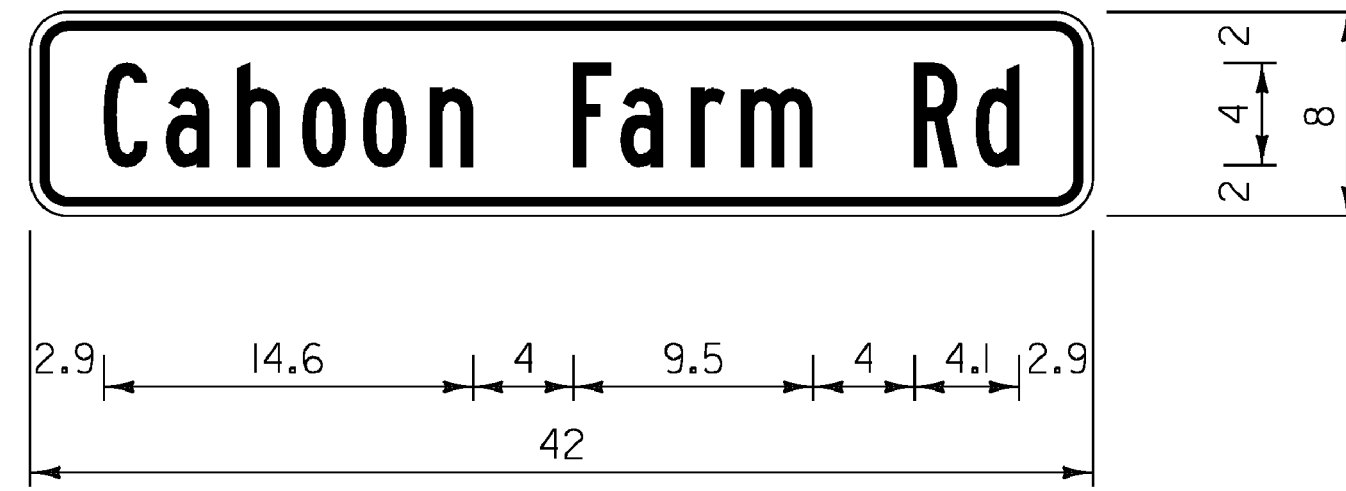

1.5" RADIUS, 0.375" BORDER, 0.375" INDENT, BLACK ON YELLOW;
[CAHOON FARM RD] B;

W16-8P

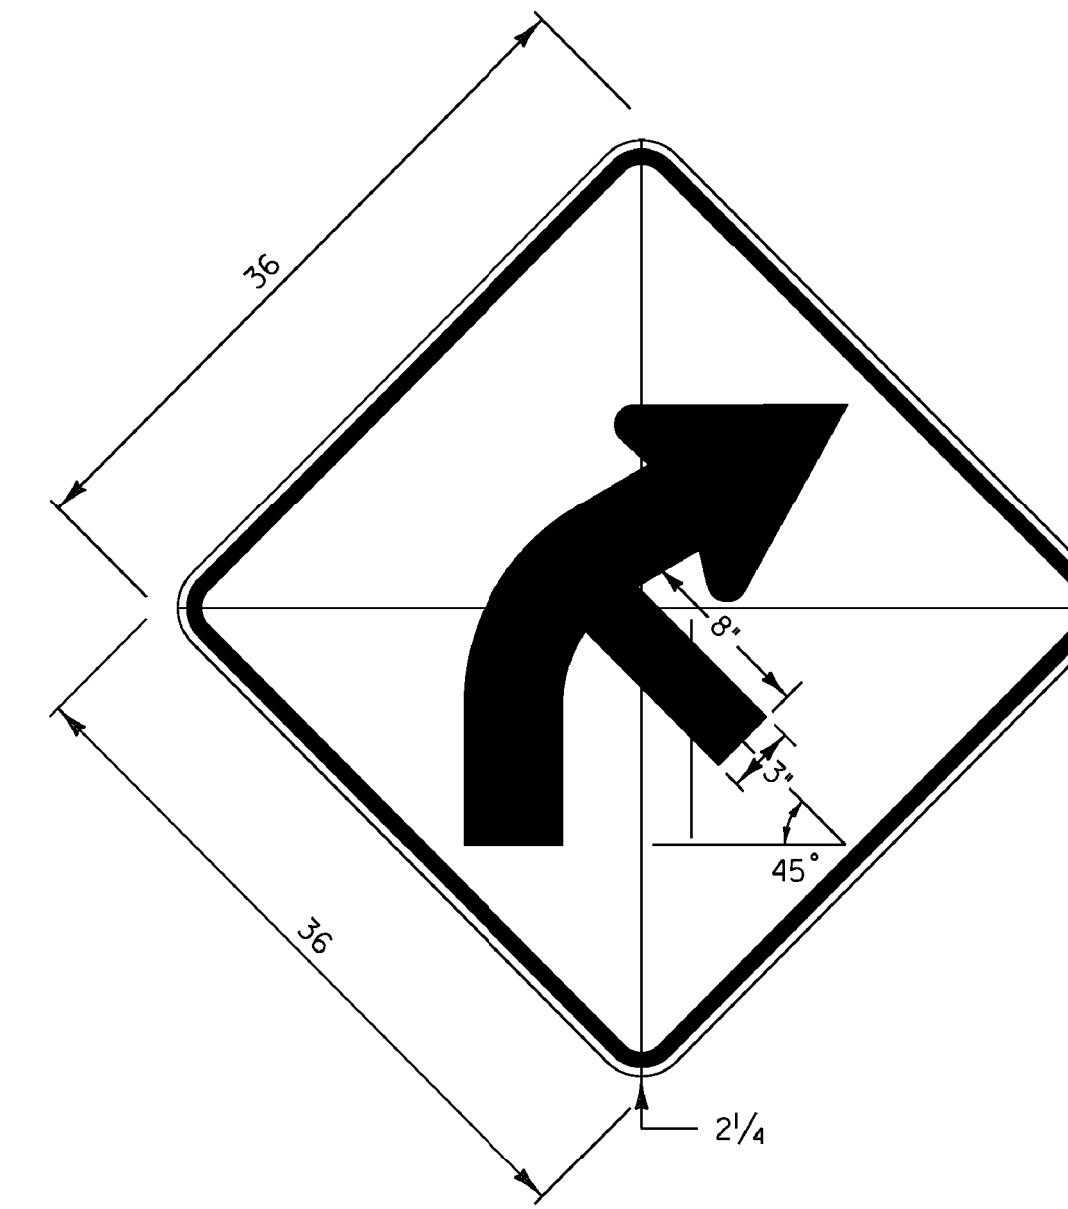

W1-2Mb R(L)

DIMENSIONS NOT SHOWN
FOR THIS DETAIL SHALL CONFORM
TO THE LATEST EDITION OF THE 2009
MUTCD FOR SIGN DETAIL W1-2.
UNLESS OTHERWISE NOTED FOR THIS DETAIL

PROJECT NAME: STATEWIDE NORTHEAST REGION
PROJECT NUMBER: STP HRRR(8)

FILE NAME: 10k316_wrk.dgn
PROJECT LEADER: JLS
DESIGNED BY: NLA
SPECIFIC TOWN SIGN DETAIL SHEET 2

PLOT DATE: 09-AUG-2011
DRAWN BY: NLA
CHECKED BY: JLS
SHEET 8 OF 28

WALDEN