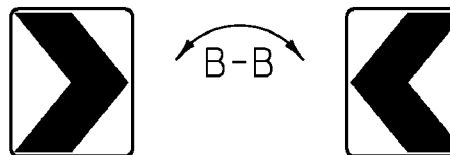
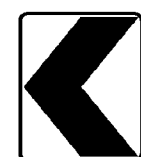
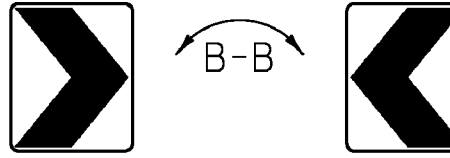
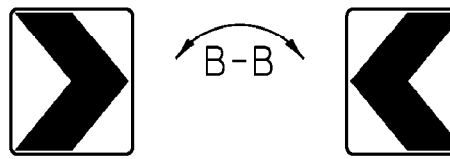
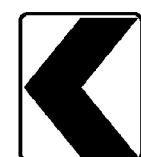
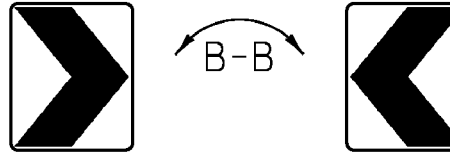
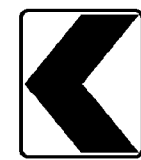
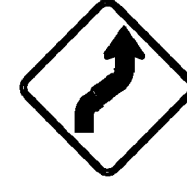


STATE OF VERMONT AGENCY OF TRANSPORTATION				TRAFFIC SIGN SUMMARY SHEET 3																- BARTON										
DIRECTION	MILEMARKER, STATION, OR SIGN NUMBER	LOCATION	MANUAL ON UNIFORM TRAFFIC DEVICES OR STATE CODE	SIGN DIMENSIONS		SHEETING REMARKS	SIGN LEGEND	NEW SIGNS		EXISTING SIGNS				EXISTING POST		NO. OF NEW POSTS	SQUARE STEEL (in)			FOUNDATION	TUBULAR STEEL 0/(in)				SIGN FRAME REQUIRED	REMARKS SHS = STANDARD HIGHWAY SIGN BOOK	SIGN DETAIL			
				WIDTH	HEIGHT			"A"	"B"	RETAIN	SALVAGE FROM	SALVAGE TO	REMOVE	RETAIN	REMOVE		1.75	2.00	2.50		3.00	3.50	4.00	5.00			DETAIL IN SHS	DETAIL ON SHEET NUMBER	STANDARD SHEET NUMBER	
																	lb/ft				lb/ft									
																	1.88	2.42	3.35		7.60	9.00	10.80	14.60						
NB	MM 2.090, RT	A	VW-060	30	30			6.25					X		X	I		X							REPLACE EXISTING SIGN AND POST 53 FT SOUTH OF AND ACROSS FROM POLE #61		7			
SB	MM 2.110, LT	F E	WI-8L WI-8R	18	24			3.00								I		X							INSTALL NEW BACK-TO-BACK CHEVRON SIGNS ON SIGN BRACKET 50 FT NORTH OF POLE #61	X				
				18	24			3.00																						
SB	MM 2.120, LT	F	WI-8L	18	24								X		X										REMOVE EXISTING SIGN AND POST 103 FT NORTH OF POLE #61					
SB	MM 2.132, LT	F E	WI-8L WI-8R	18	24			3.00								I		X							INSTALL NEW BACK-TO-BACK CHEVRON SIGNS ON SIGN BRACKET 166 FT NORTH OF POLE #61	X				
				18	24			3.00																						
SB	MM 2.134, LT	F	WI-8L	18	24								X		X										REMOVE EXISTING SIGN AND POST 177 FT NORTH OF POLE #61					
SB	MM 2.149, LT	F	WI-8L	18	24								X		X										REMOVE EXISTING SIGN AND POST 225 FT NORTH OF POLE #61					
SB	MM 2.155, LT	F E	WI-8L WI-8R	18	24			3.00								I		X							INSTALL NEW BACK-TO-BACK CHEVRON SIGNS ON SIGN BRACKET 256 FT NORTH OF POLE #61	X				
				18	24			3.00																						
SB	MM 2.165, LT	F	WI-8L	18	24								X		X										REMOVE EXISTING SIGN AND POST 310 FT NORTH OF POLE #61					
SB	MM 2.177, LT	F E	WI-8L WI-8R	18	24			3.00								I		X							INSTALL NEW BACK-TO-BACK CHEVRON SIGNS ON SIGN BRACKET 372 FT NORTH OF POLE #61	X				
				18	24			3.00																						
SB	MM 2.177, LT	F	WI-8L	18	24								X		X										REMOVE EXISTING SIGN AND POST 372 FT NORTH OF POLE #61					
SB	MM 2.190, LT	F	TOWN SIGN	30	30								X		X										REMOVE EXISTING SIGN AND POST 372 FT SOUTH OF POLE #66/69					
		F	OMI-1	18	18								X												REMOVE EXISTING SIGN BELOW SLOW SIGN					
SB	MM 2.240, LT	F	WI-2L	30	30								X		X										REMOVE EXISTING SIGN AND POST 106 FT SOUTH OF POLE #66/69					
SB	MM 2.270, LT	F	S3-1	30	30								X		X										REMOVE EXISTING SIGN AND POST 53 FT NORTH OF POLE #66/69					
SB	MM 2.300 2.240, LT	F	WI-4R	30	30			6.25								I		X							INSTALL NEW SIGN AND POST 53 FT NORTH OF POLE #66/69	X				
		F	WI3-IP	18	18			2.25																	INSTALL NEW PLAQUE BELOW WI-4R SIGN ON THE SAME POST	X				
FINAL POST LENGTHS ARE TO BE DETERMINED IN THE FIELD. POST SIZES ARE COMPUTED BASED ON INFORMATION FURNISHED ON THE STANDARD SHEETS AND THE VTRANS "SIGN POST DESIGN GUIDE".									EA	EA	EA	EA	EA	EA		FT	FT	FT		LB	LB	LB	LB	PROJECT NAME: STATEWIDE NORTHEAST REGION						
												10-9		9-8			90											PROJECT NUMBER: STP HRRR(8)		
SHEET SUBTOTALS							SF	SF	EA				EA	EA	EA	FT			EA	LB					FILE NAME: d10k316_wrk.dgn			PLOT DATE: 09-AUG-2011		
							38.75					10-9		9-8	6		90											PROJECT LEADER: JLS		
																							DESIGNED BY: NLA			CHECKED BY: JLS				
																								BARTON TRAFFIC SIGN SUMMARY 3			SHEET 11 OF 28			