
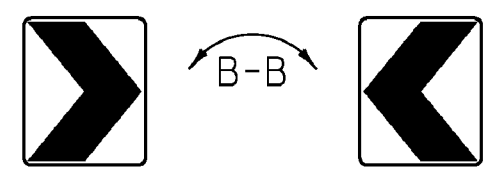
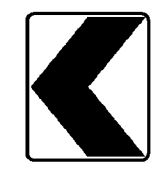
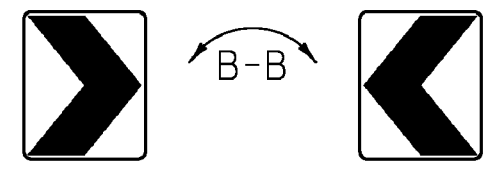
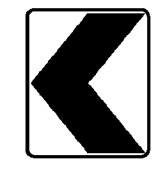
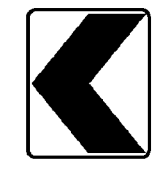
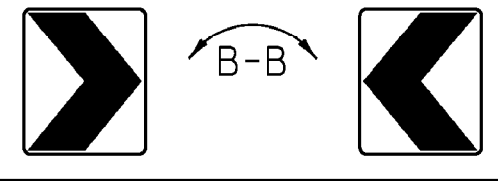
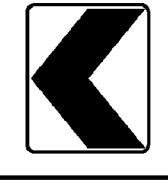
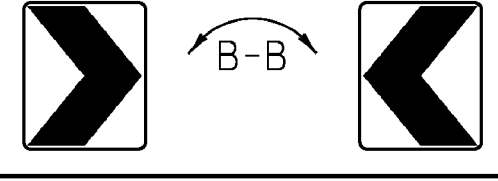
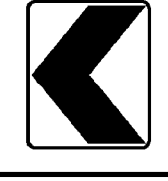








TRAFFIC SIGN SUMMARY SHEET 3 - BARTON

DIRECTION	MILEMARKER, STATION, OR SIGN NUMBER	LOCATION	MANUAL ON UNIFORM TRAFFIC DEVICES OR STATE CODE	SIGN DIMENSIONS		SHEETING REMARKS	SIGN LEGEND	NEW SIGNS		EXISTING SIGNS			EXISTING POST		NO. OF NEW POSTS	SQUARE STEEL (in)			TUBULAR STEEL O/(in)				SIGN FRAME REQUIRED	REMARKS	SIGN DETAIL				
				WIDTH	HEIGHT			"A"	"B"	RETAIN	SALVAGE FROM	SALVAGE TO	REMOVE	RETAIN		REMOVE	lb/ft			lb/ft					DETAIL IN SHS	DETAIL ON SHEET NUMBER	STANDARD SHEET NUMBER		
																	1.75	2.00	2.50	3.00	3.50	4.00						5.00	
NB	MM 2.090, RT	A	VW-060	30	30			6.25				*	*	I		X							REPLACE EXISTING SIGN AND POST 53 FT SOUTH OF AND ACROSS FROM POLE #61			7			
SB	MM 2.110, LT	F	WI-8L	18	24			3.00								X							INSTALL NEW BACK-TO-BACK CHEVRON SIGNS ON SIGN BRACKET 50 FT NORTH OF POLE #61	X					
SB	MM 2.120, LT	F	WI-8L	18	24								X	X									REMOVE EXISTING SIGN AND POST 103 FT NORTH OF POLE #61						
SB	MM 2.132, LT	F	WI-8L	18	24			3.00							I		X						INSTALL NEW BACK-TO-BACK CHEVRON SIGNS ON SIGN BRACKET 166 FT NORTH OF POLE #61	X					
SB	MM 2.134, LT	F	WI-8L	18	24								X	X									REMOVE EXISTING SIGN AND POST 177 FT NORTH OF POLE #61						
SB	MM 2.149, LT	F	WI-8L	18	24								X	X									REMOVE EXISTING SIGN AND POST 225 FT NORTH OF POLE #61						
SB	MM 2.155, LT	F	WI-8L	18	24			3.00							I		X						INSTALL NEW BACK-TO-BACK CHEVRON SIGNS ON SIGN BRACKET 256 FT NORTH OF POLE #61	X					
SB	MM 2.165, LT	F	WI-8L	18	24								X	X									REMOVE EXISTING SIGN AND POST 310 FT NORTH OF POLE #61						
SB	MM 2.177, LT	F	WI-8L	18	24			3.00							I		X						INSTALL NEW BACK-TO-BACK CHEVRON SIGNS ON SIGN BRACKET 372 FT NORTH OF POLE #61	X					
SB	MM 2.177, LT	F	WI-8L	18	24								X	X									REMOVE EXISTING SIGN AND POST 372 FT NORTH OF POLE #61						
SB	MM 2.190, LT	F	TOWN SIGN	30	30								X	X									REMOVE EXISTING SIGN AND POST 372 FT SOUTH OF POLE #66/69						
		F	OMI-1	18	18								X										REMOVE EXISTING SIGN BELOW SLOW SIGN						
SB	MM 2.240, LT	F	WI-2L	30	30								X	X									REMOVE EXISTING SIGN AND POST 106 FT SOUTH OF POLE #66/69						
SB	MM 2.270, LT	F	S3-1	30	30								X	X									REMOVE EXISTING SIGN AND POST 53 FT NORTH OF POLE #66/69						
SB	MM 2.240 2.300, LT	F	WI-4R	30	30			6.25							I		X						INSTALL NEW SIGN AND POST 53 FT NORTH OF POLE #66/69	X					
		F	WI3-IP	18	18			2.25															INSTALL NEW PLAQUE BELOW WI-4R SIGN ON THE SAME POST	X					
FINAL POST LENGTHS ARE TO BE DETERMINED IN THE FIELD. POST SIZES ARE COMPUTED BASED ON INFORMATION FURNISHED ON THE STANDARD SHEETS AND THE VTRANS "SIGN POST DESIGN GUIDE".																													
SHEET SUBTOTALS							SF	SF																					
							38.75																						

PROJECT NAME: STATEWIDE NORTHEAST REGION
 PROJECT NUMBER: STP HRRR(8)
 FILE NAME: d10k316_wrk.dgn
 PROJECT LEADER: JLS
 DESIGNED BY: NLA
 BARTON TRAFFIC SIGN SUMMARY 3

PLOT DATE: 09-AUG-2011
 DRAWN BY: ITS
 CHECKED BY: JLS
 SHEET 11 OF 28