






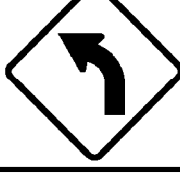






TRAFFIC SIGN SUMMARY SHEET 4 - BARTON

DIRECTION	MILEMARKER, STATION, OR SIGN NUMBER	LOCATION	MANUAL ON UNIFORM TRAFFIC DEVICES OR STATE CODE	SIGN DIMENSIONS		SHEETING REMARKS	SIGN LEGEND	NEW SIGNS		EXISTING SIGNS				EXISTING POST		NO. OF NEW POSTS	SQUARE STEEL (in)			TUBULAR STEEL O/(in)				SIGN FRAME REQUIRED	REMARKS <small>SHS = STANDARD HIGHWAY SIGN BOOK</small>	SIGN DETAIL						
				WIDTH	HEIGHT			"A"	"B"	RETAIN	SALVAGE FROM	SALVAGE TO	REMOVE	RETAIN	REMOVE		FOUNDATION			lb/ft						DETAIL IN SHS	DETAIL ON SHEET NUMBER	STANDARD SHEET NUMBER				
																	1.75	2.00	2.50	3.00	3.50	4.00	5.00									
NB	MM 2.610, RT	A	WI-2L	30	30			6.25								I	X						INSTALL NEW SIGN AND POST 75 FT SOUTH OF THE PULL OFF	X								
		A	WI3-IP	18	18			2.25															INSTALL NEW PLAQUE BELOW WI-2L SIGN ON THE SAME POST	X								
NB	MM 2.630, RT TO MM 2.730, RT	A B		6	8		(14) TYPE II - 6" X 8" WHITE DELINEATORS																INSTALL NEW DELINEATORS (14) BACK-TO-BACK 70 FT APART ON 7 POSTS, INSTALL FIRST 32 FT NORTH OF THE PULL OFF		6							
SB	MM 2.720, LT	F	WI-2R	30	30			6.25								I	X						INSTALL NEW SIGN AND POST 265 FT SOUTH OF POLE B/76/1/84	X								
		F	WI3-IP	18	18			2.25															INSTALL NEW PLAQUE BELOW WI-2R SIGN ON THE SAME POST	X								
NB	MM 2.840, RT TO MM 2.900, RT	A B		6	8		(8) TYPE II - 6" X 8" WHITE DELINEATORS																INSTALL NEW DELINEATORS (8) BACK-TO-BACK 85 FT APART ON 4 POSTS, INSTALL FIRST 50 FT NORTH OF FLD DR.		6							
NB	MM 2.850, RT	A	WI-IOL	36	36			9.00								2	X						INSTALL NEW SIGN ON 2 POSTS 103 FT NORTH OF FLD DR.	X								
		A	WI6-8P	24	8			1.33															INSTALL NEW PLAQUE BELOW WI-IOL SIGN ON THE SAME POSTS		7							
NB	MM 2.940, RT	D	RI-I	30	30			6.25					X	X	I		X						REPLACE EXISTING SIGN AND POST 37 FT SOUTH OF POLE 84/NET/7/88/107	X								
NB	MM 2.960, RT	A	WI-2L	30	30			6.25					X	X	I		X						REPLACE EXISTING SIGN AND POST 158 FT SOUTH OF POLE B/7/85/NET/89	X								
		A	WI3-IP	18	18			2.25															INSTALL NEW PLAQUE BELOW WI-2L SIGN ON THE SAME POST	X								
NB	MM 2.980, RT TO MM 3.040, RT	A B		6	8		(8) TYPE II - 6" X 8" WHITE DELINEATORS																INSTALL NEW DELINEATORS (8) BACK-TO-BACK 70 FT APART ON 4 POSTS, INSTALL FIRST 53 FT SOUTH OF POLE B/7/85/NET/89		6							
SB	MM 3.110, LT	F	WI-2R	30	30			6.25								I	X						INSTALL NEW SIGN AND POST 50 FT SOUTH AND ACROSS FROM POLE # 88/NET/92	X								
		F	WI3-IP	18	18			2.25															INSTALL NEW PLAQUE BELOW WI-2R SIGN ON THE SAME POST	X								
SB	MM 3.380, LT	F	WI-2R	30	30			6.25					*	*	I		X						REPLACE EXISTING SIGN AND POST 25 FT SOUTH OF POLE #45-01	X								
FINAL POST LENGTHS ARE TO BE DETERMINED IN THE FIELD. POST SIZES ARE COMPUTED BASED ON INFORMATION FURNISHED ON THE STANDARD SHEETS AND THE VTRANS "SIGN POST DESIGN GUIDE".																																
SHEET SUBTOTALS								SF	SF	EA	EA	EA	EA	EA	EA	EA	EA	EA	EA	EA	EA	EA	EA	EA	EA	EA	EA	EA	EA	EA	EA	
								56.83																								

PROJECT NAME: STATEWIDE NORTHEAST REGION
 PROJECT NUMBER: STP HRRR(8)
 FILE NAME: d10k316_wrk.dgn
 PROJECT LEADER: JLS
 DESIGNED BY: NLA
 BARTON TRAFFIC SIGN SUMMARY 4

PLOT DATE: 09-AUG-2011
 DRAWN BY: ITS
 CHECKED BY: JLS
 SHEET 12 OF 28