








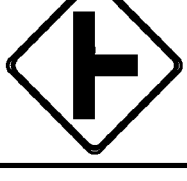





# TRAFFIC SIGN SUMMARY SHEET 2 - PLAINFIELD

| DIRECTION   | MILEMARKER, STATION, OR SIGN NUMBER | LOCATION | MANUAL ON UNIFORM TRAFFIC DEVICES OR STATE CODE | SIGN DIMENSIONS |        | SHEETING REMARKS | SIGN LEGEND  | NEW SIGNS   |     | EXISTING SIGNS |              |            | EXISTING POST |        | NO. OF NEW POSTS | SQUARE STEEL (in) |            |           | TUBULAR STEEL O/(in) |         |         |  | SIGN FRAME REQUIRED  | REMARKS<br><br>SHS = STANDARD HIGHWAY SIGN BOOK | SIGN DETAIL   |                            |                       |                        |  |                     |  |               |  |                  |  |                 |  |                                   |  |                |  |
|---|
|   |                                     |          |   | WIDTH           | HEIGHT |                  |  | "A"         | "B" | RETAIN         | SALVAGE FROM | SALVAGE TO | REMOVE        | RETAIN |                  | REMOVE            | FOUNDATION |           |                      | lb/ft   |         |  |  |   | DETAIL IN SHS | DETAIL ON SHEET NUMBER     | STANDARD SHEET NUMBER |                        |  |                     |  |               |  |                  |  |                 |  |                                   |  |                |  |
|   |                                     |          |   |                 |        |                  |  |             |     |                |              |            |               |        |                  |                   | 1.75       | 2.00      | 2.50                 | 3.00    | 3.50    | 4.00                                     |  |   |               |                            |                       | 5.00                   |  |                     |  |               |  |                  |  |                 |  |                                   |  |                |  |
| SB  | MM 0.570, LT                        | F        | R2-1  | 24              | 30     |                  |    | 5.00        |     |                |              | X          |               | X      | 1                | X                 |            |           |                      |         |         |  | REPLACE EXISTING SIGN AND POST 106 FT NORTH OF POLE #83                        | X   |               |                            |                       |                        |  |                     |  |               |  |                  |  |                 |  |                                   |  |                |  |
| SB  | MM 0.600, LT                        | G        | RI-1  | 30              | 30     |                  |    |             |     |                |              | X          |               | X      |                  |                   |            |           |                      |         |         |  | REMOVE EXISTING SIGN AND POST  |   |               |                            |                       |                        |  |                     |  |               |  |                  |  |                 |  |                                   |  |                |  |
| SB  | MM 0.600, LT                        | G        | WI-7  | 48              | 24     |                  |    | 8.00        |     |                |              |            |               |        | 2                | X                 |            |           |                      |         |         |  | INSTALL NEW SIGN ON 2 POSTS 265 FT NORTH OF POLE #83                           | X   |               |                            |                       |                        |  |                     |  |               |  |                  |  |                 |  |                                   |  |                |  |
| NB  | MM 0.610, RT                        | D        | RI-1  | 30              | 30     |                  |    | 6.25        |     |                |              |            |               |        | 1                | X                 |            |           |                      |         |         |  | INSTALL NEW SIGN AND POST 320 FT NORTH AND ACROSS FROM POLE #83                | X   |               |                            |                       |                        |  |                     |  |               |  |                  |  |                 |  |                                   |  |                |  |
| NB  | MM 0.630, RT                        | A        | R2-1  | 24              | 30     |                  |    | 5.00        |     |                |              | X          |               | X      | 1                | X                 |            |           |                      |         |         |  | REPLACE EXISTING SIGN AND POST 150 FT NORTH OF GONYEAU ROAD INTERSECTION       | X   |               |                            |                       |                        |  |                     |  |               |  |                  |  |                 |  |                                   |  |                |  |
| SB  | MM 0.640, LT                        | F        | W2-2L   | 30              | 30     |                  |    | 6.25        |     |                |              |            |               |        | 1                | X                 |            |           |                      |         |         |  | INSTALL NEW SIGN AND POST 200 FT NORTH OF GONYEAU ROAD INTERSECTION            | X   |               |                            |                       |                        |  |                     |  |               |  |                  |  |                 |  |                                   |  |                |  |
|   |                                     | F        | W16-8P  | 30              | 8      |                  |    | 1.67        |     |                |              |            |               |        |                  |                   |            |           |                      |         |         |  | INSTALL NEW PLAQUE BELOW W2-2L SIGN ON THE SAME POST                           |   |               | 7                          |                       |                        |  |                     |  |               |  |                  |  |                 |  |                                   |  |                |  |
| SB  | MM 1.050, LT TO MM 1.120, LT        | F<br>E   |   | 6               | 8      |                  | (14) TYPE II - 6" X 8" WHITE DELINEATORS   |             |     |                |              |            |               |        |                  |                   |            |           |                      |         |         |  | INSTALL NEW DELINEATORS (14) BACK-TO-BACK 60 FT APART ON 7 POSTS               |   |               | 6                          |                       |                        |  |                     |  |               |  |                  |  |                 |  |                                   |  |                |  |
| SB  | MM 1.460, LT TO MM 1.510, LT        | F<br>E   |   | 6               | 8      |                  | (10) TYPE II - 6" X 8" WHITE DELINEATORS   |             |     |                |              |            |               |        |                  |                   |            |           |                      |         |         |  | INSTALL NEW DELINEATORS (10) BACK-TO-BACK 60 FT APART ON 5 POSTS               |   |               | 6                          |                       |                        |  |                     |  |               |  |                  |  |                 |  |                                   |  |                |  |
| NB  | MM 2.280, RT                        | A        | R2-1  | 24              | 30     |                  |  | 5.00        |     |                |              |            |               |        | 1                | X                 |            |           |                      |         |         |  | INSTALL NEW SIGN AND POST 210 FT SOUTH OF POLE #WE/56/L6/RI                    | X   |               |                            |                       |                        |  |                     |  |               |  |                  |  |                 |  |                                   |  |                |  |
| SB  | MM 2.280, LT                        | F        | R2-1  | 24              | 30     |                  |  | 5.00        |     |                |              |            |               |        | 1                | X                 |            |           |                      |         |         |  | INSTALL NEW SIGN AND POST 210 FT SOUTH AND ACROSS FROM POLE #WE/56/L6/RI       | X   |               |                            |                       |                        |  |                     |  |               |  |                  |  |                 |  |                                   |  |                |  |
| NB  | MM 2.690, RT                        | A        | W2-2R   | 30              | 30     |                  |  | 6.25        |     |                |              |            |               |        | 2                | X                 |            |           |                      |         |         |  | INSTALL NEW SIGN ON 2 POSTS 250 FT SOUTH OF INTERSECTION OF CENTER SCHOOL ROAD | X   |               |                            |                       |                        |  |                     |  |               |  |                  |  |                 |  |                                   |  |                |  |
|   |                                     | A        | W16-8P  | 42              | 8      |                  |  | 2.33        |     |                |              |            |               |        |                  |                   |            |           |                      |         |         |  | INSTALL NEW PLAQUE BELOW W2-2R SIGN ON THE SAME POSTS                          |   |               | 7                          |                       |                        |  |                     |  |               |  |                  |  |                 |  |                                   |  |                |  |
| SB  | MM 2.720, LT                        | F        | R2-1  | 24              | 30     |                  |  | 5.00        |     |                |              | X          |               | X      | 1                | X                 |            |           |                      |         |         |  | REPLACE EXISTING SIGN AND POST 100 FT SOUTH AND ACROSS FROM CENTER SCHOOL ROAD | X   |               |                            |                       |                        |  |                     |  |               |  |                  |  |                 |  |                                   |  |                |  |
| SB  | MM 2.740, LT                        | G        | WI-7  | 48              | 24     |                  |  | 8.00        |     |                |              |            |               |        | 2                | X                 |            |           |                      |         |         |  | INSTALL NEW SIGN ON 2 POSTS ACROSS FROM CENTER SCHOOL ROAD                     | X   |               |                            |                       |                        |  |                     |  |               |  |                  |  |                 |  |                                   |  |                |  |
| <p>FINAL POST LENGTHS ARE TO BE DETERMINED IN THE FIELD. POST SIZES ARE COMPUTED BASED ON INFORMATION FURNISHED ON THE STANDARD SHEETS AND THE VTRANS "SIGN POST DESIGN GUIDE".</p> | |
| <b>SHEET SUBTOTALS</b>  |                                     |          |   |                 |        |                  |  | SF<br>63.75 | SF  | EA<br>4        | EA<br>4      | EA<br>13   | FT<br>195     | FT     | EA<br>4          | EA<br>4           | EA<br>13   | FT<br>195 | EA                   | LB<br>4 | LB<br>4 | LB<br>4                                  | LB<br>4  |   |               |                            |                       |                        |  |                     |  |               |  |                  |  |                 |  |                                   |  |                |  |
|   |                                     PROJECT NAME: STATEWIDE NORTHEAST REGION |  | PROJECT NUMBER: STP HRRR(8)                     |               | FILE NAME: d10k316_wrk.dgn |                       | PLOT DATE: 09-AUG-2011 |  | PROJECT LEADER: JLS |  | DRAWN BY: ITS |  | DESIGNED BY: NLA |  | CHECKED BY: JLS |  | PLAINFIELD TRAFFIC SIGN SUMMARY 2 |  | SHEET 17 OF 28 |  |