


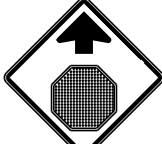







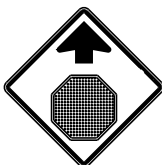




# TRAFFIC SIGN SUMMARY SHEET 5 - BERKSHIRE

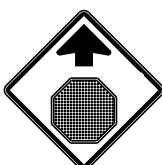DIRECTION	MILEMARKER, STATION, OR SIGN NUMBER	LOCATION	MANUAL ON UNIFORM TRAFFIC DEVICES OR STATE CODE	SIGN DIMENSIONS		SHEETING REMARKS	SIGN LEGEND	NEW SIGNS		EXISTING SIGNS				EXISTING POST		NO. OF NEW POSTS	SQUARE STEEL (in)			TUBULAR STEEL 0/(in)				SIGN FRAME REQUIRED	REMARKS  SHS = STANDARD HIGHWAY SIGN BOOK	SIGN DETAIL			
				WIDTH	HEIGHT			"A"	"B"	RETAIN	SALVAGE FROM	SALVAGE TO	REMOVE	RETAIN	REMOVE		1.75	2.00	2.50	FOUNDATION	3.00	3.50	4.00			5.00	DETAIL IN SHS	DETAIL ON SHEET NUMBER	STANDARD SHEET NUMBER
SB	MM, 0.064, LT	A	W3-1A	36	36			9.00								2	X							INSTALL NEW SIGN ON POSTS 48 FT SOUTH OF POLE #39C/1	X				
SB	MM, 0.064, LT	F	S2-1	36	36																			REMOVE EXISTING SIGN AND POST 48 FT SOUTH OF POLE #39C/1					
		F	S4-3P	24	8																			REMOVE PLAQUE BELOW S2-1 SIGN ON THE SAME POST					
SB	MM, 0.118, LT	F	W2-1	36	36			9.00								2	X							INSTALL NEW SIGN ON 2 POSTS 64 FT SOUTH OF AND ACROSS FROM POLE #39C/1A/1	X				
		F	W16-8P	48	8			2.66																INSTALL NEW STREET PLAQUE BELOW W2-1 SIGN ON THE SAME POSTS		8			
SB	MM, 0.118, LT	F	W3-1A	30	30																			REMOVE EXISTING SIGN AND POST 64 FT SOUTH OF AND ACROSS FROM POLE #39C/1A/1					
SB	MM, 0.164, LT		W2-1	36	36																			REMOVE EXISTING SIGN AND POST 85 FT SOUTH OF AND ACROSS FROM POLE #3					
		F					<b>WATER TOWER ROAD</b>																						
NB	MM, 0.003, RT	A	SI-1	36	36	F-Y-G		9.00								2	X							INSTALL NEW SIGN ON 2 POSTS AT THE CORNER OF BERKSHIRE CENTER RD AND WATER TOWER ROAD INTERSECTION, AND 427 FT SOUTH OF POLE #1	X				
		A	S4-3P	36	12	F-Y-G		3.00																INSTALL NEW PLAQUE BELOW SI-1 SIGN ON THE SAME POSTS	X				
NB	MM, 0.025, RT	A	VR-017	24	30			5.00								1	X							INSTALL NEW SIGN AND POST 227 FT SOUTH OF POLE #1		6			
SB	MM, 0.025, LT	A	RI-1	30	30					X														RETAIN EXISTING SIGN AND POST 227 FT SOUTH OF AND ACROSS FROM POLE #1					
SB	MM, 0.047, LT	H	W3-1A	36	36			9.00								2	X							INSTALL NEW SIGN ON 2 POSTS 111 FT SOUTH OF AND ACROSS FROM POLE #1	X				
SB	MM, 0.060, LT	F	RI-1	30	30					X														RETAIN EXISTING SIGN AND POST 42 FT SOUTH OF AND ACROSS FROM POLE #1					
SB	MM, 0.085, LT	H	W2-1	36	36																			REMOVE EXISTING SIGN AND POST 90 FT NORTH OF AND ACROSS FROM POLE #1					
FINAL POST LENGTHS ARE TO BE DETERMINED IN THE FIELD. POST SIZES ARE COMPUTED BASED ON INFORMATION FURNISHED ON THE STANDARD SHEETS AND THE VTRANS "SIGN POST DESIGN GUIDE".										EA	EA	EA	EA	EA	EA		FT	FT	FT		LB	LB	LB	LB	PROJECT NAME: STATEWIDE NORTHWEST REGION PROJECT NUMBER: STP HRRR(9)  FILE NAME: d10k318_wrk.dgn PROJECT LEADER: JLS DESIGNED BY: NLA BERKSHIRE TRAFFIC SIGN SUMMARY 5				
<b>SHEET SUBTOTALS</b>							SF	SF		EA	EA	EA	EA	EA	EA	FT	EA	LB				PLOT DATE: 22-OCT-2012 DRAWN BY: ITS CHECKED BY: JLS SHEET 14 OF 54							