


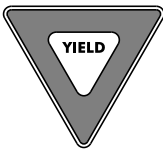




DIRECTION	MILEMARKER, STATION, OR SIGN NUMBER	LOCATION	MANUAL ON UNIFORM TRAFFIC DEVICES OR STATE CODE	SIGN DIMENSIONS		SHEETING REMARKS	SIGN LEGEND	NEW SIGNS		EXISTING SIGNS			EXISTING POST		NO. OF NEW POSTS	SQUARE STEEL (in)			TUBULAR STEEL O/(in)				SIGN FRAME REQUIRED	REMARKS <small>SHS = STANDARD HIGHWAY SIGN BOOK</small>	SIGN DETAIL						
				WIDTH	HEIGHT			"A"	FT'B F	RETAIN	SALVAGE FROM	SALVAGE TO	REMOVE	RETAIN		REMOVE	FOUNDATION	3.00	3.50	4.00	5.00	DETAIL IN SHS			DETAIL ON SHEET NUMBER	STANDARD SHEET NUMBER					
																											1.75	2.00	2.50	lb/ft	lb/ft
SB	MM, 2.816, LT	F	RI-2	30	30							X	X										REMOVE EXISTING SIGN AND POST 354 FT NORTH OF POLE #NET/20/46								
							<b>SHELDON WOODS ROAD</b>																								
WB	MM, 0.010, LT	F	RI-1	30	30							X	X										REMOVE EXISTING SIGN AND POST								
EB	MM, 0.010, RT	A/B	D3-1	72	12		<b>Sheldon Woods Rd</b>	6.00				X	X	2	X								REPLACE EXISTING SIGN ON 2 POSTS 11 FT EAST OF POLE #NET/47		9						
EB		A	R2-1	24	30							X											REMOVE EXISTING SIGN BELOW STREET NAME SIGN								
EB	MM, 0.022, RT	A	R2-1	24	30			5.00						1	X								INSTALL NEW SIGN AND POST 75 FT EAST OF POLE #NET/47	X							
WB	MM, 0.031, LT	F	W3-1	30	24							X	X										REMOVE EXISTING SIGN AND POST								
WB	MM, 0.062, LT	F	W2-2L	30	30			6.25						1	X								INSTALL NEW SIGN AND POST 90 FT WEST AND ACROSS FROM POLE #25C/19/48	X							
		F	W16-8P	24	8		<b>Pond Rd</b>	1.34															INSTALL NEW PLAQUE BELOW W2-2L SIGN ON THE SAME POST		9						