


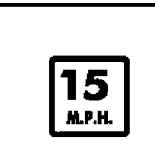

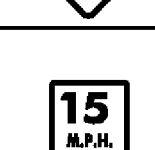

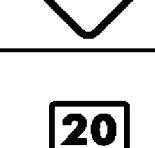


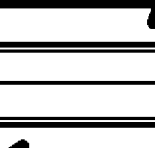


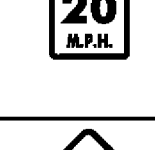




# TRAFFIC SIGN SUMMARY SHEET 2 - ARLINGTON

DIRECTION	MILEMARKER, STATION, OR SIGN NUMBER	LOCATION	MANUAL ON UNIFORM TRAFFIC DEVICES OR STATE CODE	SIGN DIMENSIONS		SHEETING REMARKS	SIGN LEGEND	NEW SIGNS		EXISTING SIGNS				NO. OF NEW POSTS	SQUARE STEEL (in)			FOUNDATION	TUBULAR STEEL O/(in)				SIGN FRAME REQUIRED	REMARKS <small>SHS = STANDARD HIGHWAY SIGN BOOK</small>	SIGN DETAIL							
				WIDTH	HEIGHT			"A"	"B"	RETAIN	SALVAGE FROM	SALVAGE TO	REMOVE		RETAIN	REMOVE	1.75		2.00	2.50	3.00	3.50			4.00	5.00	DETAIL IN SHS	DETAIL ON SHEET NUMBER	STANDARD SHEET NUMBER			
																	lb/ft		lb/ft	lb/ft	lb/ft	lb/ft			lb/ft	lb/ft						
WB	MM 0.335, LT	E	WI-8R	18	24			3.00															INSTALL NEW SIGN AND POST 15 FT EAST OF SPRUCE TREE	X								
EB	MM 0.360, RT	A	R2-I	24	30			5.00															REPLACE EXISTING SIGN AND POST 40 FT WEST AND ACROSS FROM POLE #4-3-1/222/1	X								
EB	MM 0.378, RT	B	WI-IMGL	36	36	FY		9.00															INSTALL NEW SIGN ON 2 POST 130 FT WEST AND ACROSS FROM POLE #4-3-1/222/1		7							
		B	WI3-IP	18	18	FY		2.25															INSTALL NEW PLAQUE BELOW WI-IMGL SIGN ON RIGHT HAND POST	X								
WB	MM 0.378, LT	F	WI-IMGL	36	36	FY		9.00															INSTALL NEW SIGN AND ON 2 POST 130 FT WEST OF POLE #4-3-1/222/1		7							
		F	WI3-IP	18	18	FY		2.25															INSTALL NEW PLAQUE BELOW WI-IMGL SIGN ON RIGHT HAND POST	X								
EB	MM 0.970, RT	A	WI-3L	30	30			6.25															INSTALL NEW SIGN AND POST 120 FT WEST AND ACROSS FROM POLE #12/12	X								
		A	WI3-IP	18	18			2.25															INSTALL NEW PLAQUE BELOW WI-3L SIGN ON THE SAME POST	X								
EB	MM 0.981, RT	A	WI-5R	30	30																		REMOVE EXISTING SIGN AND POST									
EB	MM 1.000, RT	B	WI-6L	48	24			8.00															INSTALL NEW SIGN ON 2 POSTS 15 FT WEST OF POLE 4/31/13	X								
WB	MM 1.010, LT	F	WI-6R	48	24			8.00															INSTALL NEW SIGN ON 2 POSTS 40 FT WEST UBU RD.	X								
EB	MM 1.108, LT	F	WI-3L	30	30			6.25															INSTALL NEW SIGN AND POST 95 FT WEST AND OF POLE #222/15/4-3-1/15	X								
		F	WI3-IP	18	18			2.25															INSTALL NEW PLAQUE BELOW WI-3L SIGN ON THE SAME POST	X								
EB	MM 1.165, LT	F	WI-2L	30	30																		REMOVE EXISTING SIGN AND POST 130 FT WEST OF POLE #16/16									
WB	MM 1.185, LT	F	R2-I	24	30			5.00															INSTALL NEW SIGN AND POST 25 FT WEST OF POLE #17/17	X								
EB	MM 1.185, RT	A	R2-I	24	30			5.00															INSTALL NEW SIGN AND POST 25 FT WEST AND ACROSS FROM POLE #17/17	X								
<p>FINAL POST LENGTHS ARE TO BE DETERMINED IN THE FIELD. POST SIZES ARE COMPUTED BASED ON INFORMATION FURNISHED ON THE STANDARD SHEETS AND THE VTRANS "SIGN POST DESIGN GUIDE".</p>																																
<b>SHEET SUBTOTALS</b>								SF	SF	EA	EA	EA	EA	EA	EA	EA	EA	EA	EA	EA	EA	EA	EA	EA	EA	EA	EA	EA	EA	EA	EA	EA
								73.50																								

PROJECT NAME: STATEWIDE SOUTHWEST REGION  
 PROJECT NUMBER: STP HRRR(II)  
 FILE NAME: d10k322wrk.dgn  
 PROJECT LEADER: JLS  
 DESIGNED BY: NLA  
 ARLINGTON TRAFFIC SIGN SUMMARY 2

PLOT DATE: 15-JUL-2011  
 DRAWN BY: ITS  
 CHECKED BY: JLS  
 SHEET 10 OF 49