






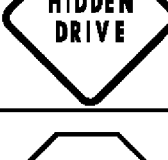
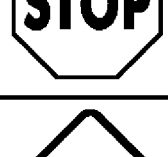
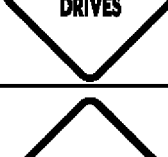

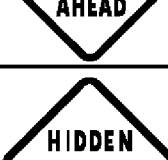


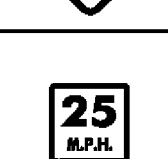



TRAFFIC SIGN SUMMARY SHEET 1 - MIDDLEBURY

DIRECTION	MILEMARKER, STATION, OR SIGN NUMBER	LOCATION	MANUAL ON UNIFORM TRAFFIC DEVICES OR STATE CODE	SIGN DIMENSIONS		SHEETING REMARKS	SIGN LEGEND	NEW SIGNS		EXISTING SIGNS				EXISTING POST		NO. OF NEW POSTS	SQUARE STEEL (in)			TUBULAR STEEL (in)				SIGN FRAME REQUIRED	REMARKS <small>SHS = STANDARD HIGHWAY SIGN BOOK</small>	SIGN DETAIL				
				WIDTH	HEIGHT			"A"	"B"	RETAIN	SALVAGE FROM	SALVAGE TO	REMOVE	RETAIN	REMOVE		1.75	2.00	2.50	FOUNDATION	3.00	3.50	4.00			5.00	DETAIL IN SHS	DETAIL ON SHEET NUMBER	STANDARD SHEET NUMBER	
																														lb/ft
EB	MM 0.090, RT	D	RI-1	30	30			6.25					X	X	1		X						REPLACE EXISTING SIGN AND POST 475 FT NORTHEAST AND ACROSS FROM POLE #40/27/10	X						
EB	MM 0.100, RT	A	R2-1	30	36			7.50									X						INSTALL NEW SIGN AND POST 1267 FT WEST OF FIELD DRIVE THAT IS 370 FT EAST OF HIDDEN DRIVE SIGN THAT IS TO BE REMOVED.	X						
WB	MM 0.150, LT	F	WI-10R	36	36			9.00					X	X	2		X						REPLACE EXISTING SIGN AND INSTALL NEW SIGN ON 2 POSTS 790 FT EAST OF POLE #40/27/10	X						
EB	MM 0.270, RT	A	TOWN SIGN	30	30																		REMOVE EXISTING SIGN AND POST 370 FT WEST OF FIELD DRIVE							
EB	MM 0.450, RT	A	VW-276 H	30	30			6.25									X						INSTALL NEW SIGN AND POST IN CLOSED POSITION 15 FT EAST OF POLE #49			7				
WB	MM 0.740, LT	F	VW-276 H	30	30			6.25									X						INSTALL NEW SIGN AND POST IN CLOSED POSITION ACROSS FROM POLE #151/19/21			7				
WB	MM 1.000, LT	H	RI-1	30	30			6.25									X						REPLACE EXISTING SIGN AND POST 158 FT WEST AND ACROSS FROM POLE #151/14 FOR ROLLING ACRES MOST WESTERLY ACCESS	X						
EB	MM 1.010, RT	A	TOWN SIGN	30	30																		REMOVE EXISTING SIGN AND POST 106 FT SOUTH FROM POLE #151/14							
WB	MM 1.020, LT	H	RI-1	30	30			6.25									X						REPLACE EXISTING SIGN AND POST 53 FT WEST AND ACROSS FROM POLE #151/14	X						
EB	MM 1.030, RT	A	VW-060	30	30			6.25									X						INSTALL NEW SIGN AND POST ADJACENT TO POLE #151/14			7				
WB	MM 1.220, LT	F	VW-060	30	30			6.25									X						REPLACE EXISTING SIGN AND POST 1000 FT EAST AND ACROSS FROM POLE #151/14			7				
WB	MM 1.400, LT	F	TOWN SIGN	30	30																		REMOVE EXISTING SIGN AND POST 634 FT WEST OF POLE #4							
WB	MM 1.400, LT	F	VW-054	30	30			6.25									X						INSTALL NEW SIGN AND POST 634 FT WEST OF POLE #4			7				
WB	MM 1.480, LT	F	R2-1	30	30																		REMOVE EXISTING SIGN AND POST 211 FT WEST OF POLE #4							
EB	MM 1.490, RT	A	TOWN SIGN	36	36																		REMOVE EXISTING SIGN AND POSTS 158 FT SOUTH AND ACROSS FROM POLE #4							
		A	W13-IP	18	18																		REMOVE EXISTING SIGN BELOW THE TOWN SIGN							
<p>FINAL POST LENGTHS ARE TO BE DETERMINED IN THE FIELD. POST SIZES ARE COMPUTED BASED ON INFORMATION FURNISHED ON THE STANDARD SHEETS AND THE VTRANS "SIGN POST DESIGN GUIDE".</p>																														
SHEET SUBTOTALS								SF 66.50	SF	EA +	EA II	EA II	FT 165	EA	LB												<p>PROJECT NAME: STATEWIDE SOUTHWEST REGION PROJECT NUMBER: STP HRRR(II)</p> <p>FILE NAME: di0k322wrfk.dgn PROJECT LEADER: JLS DESIGNED BY: NLA MIDDLEBURY TRAFFIC SIGN SUMMARY I</p> <p>PLOT DATE: 15-JUL-2011 DRAWN BY: ITS CHECKED BY: JLS SHEET 15 OF 49</p>			