




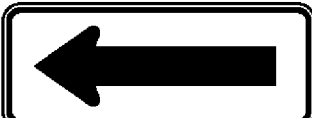
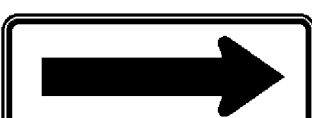











TRAFFIC SIGN SUMMARY SHEET 2 - MIDDLETOWN SPRINGS

DIRECTION	MILEMARKER, STATION, OR SIGN NUMBER	LOCATION	MANUAL ON UNIFORM TRAFFIC DEVICES OR STATE CODE	SIGN DIMENSIONS		SHEETING REMARKS	SIGN LEGEND	NEW SIGNS		EXISTING SIGNS				EXISTING POST	NO. OF NEW	SQUARE STEEL (in)			TUBULAR STEEL (in)				SIGN FRAME REQUIRED	REMARKS	SIGN DETAIL						
				WIDTH	HEIGHT			"A"	"B"	RETAIN	SALVAGE FROM	SALVAGE TO	REMOVE			REPLACE	REMOVE	1.75	2.00	2.50	FOUNDATION	3.00			3.50	4.00	5.00	DETAIL IN SHS	DETAIL ON SHEET NUMBER	STANDARD SHEET NUMBER	
																															lb/ft
WB	MM 0.470, LT	H	RI-1	30	30			6.25					X	X	1		X						REPLACE SIGN AND POST SOUTH OF AND ACROSS FROM POLE #196/VTEL/92	X							
WB	MM 0.526, LT	F	WI-6L	48	24			8.00					X	X	2		X						REPLACE EXISTING SIGN AND POSTS SOUTH OF POLE #195/93 AT THE SAME LOCATION	X							
WB	MM 0.526, LT	E	WI-6R	48	24			8.00							2		X						INSTALL NEW SIGN AND POST NORTH OF POLE #195/93 ON THE SAME LOCATION JUST NORTH OF PREVIOUSLY PLACED WI-6R	X							
WB	MM 0.577, LT	F	WI-2L	30	30			6.25							1		X						INSTALL NEW SIGN AND POST 37 FT SOUTH OF AND ACROSS FROM POLE #196/VTEL/92	X							
EB	MM 0.755, RT	A	WI-2R	30	30			6.25					X	X	1		X						REPLACE EXISTING SIGN AND POST 845 FT SOUTH OF AND ACROSS FROM POLE #208/VTEL/83	X							
WB	MM 0.770, LT	F	WI-6L	48	24			8.00							2		X						INSTALL NEW SIGN ON 2 POSTS 766 FT SOUTH OF POLE #208/VTEL/83	X							
WB	MM 0.770, LT	E	WI-6R	48	24			8.00							2		X						INSTALL NEW SIGN AND POST 766 FT SOUTH OF POLE #208/VTEL/83 JUST NORTH OF PREVIOUSLY PLACED WI-6R SIGN	X							
WB	MM 0.820, LT	F	WI-2L	30	30			6.25					X	X	1		X						REPLACE EXISTING SIGN AND POST 501 FT SOUTH OF POLE #208/VTEL/83	X							
WB	MM 0.860, LT	F	R2-1	24	30			5.00					X	X	1		X						REPLACE EXISTING SIGN AND POST 290 FT SOUTH OF POLE #208/VTEL/83	X							
WB	MM 0.910, LT	H	RI-1	30	30			6.25							1		X						INSTALL NEW SIGN AND POST 26 FT SOUTH OF POLE #208/VTEL/83	X							
EB	MM 0.985, RT	A	R2-1	24	30			5.00					X	X	1		X						REPLACE EXISTING SIGN AND POST 370 FT NORTH OF AND ACROSS FROM POLE #208/VTEL/83	X							
EB	MM 1.110, RT	A	WI3-IP	18	18								X	X									REMOVE EXISTING SIGN AND POST 977 FT NORTH AND ACROSS FROM POLE #208/VTEL/83								
EB	MM 1.110, RT	A	R2-1	30	30								X										REMOVE EXISTING SIGN BELOW WI3-IP SIGN ON THE SAME POST								
WB	MM 1.430, LT	F	WI3-IP	18	18								X	X									REMOVE EXISTING SIGN AND POST 1562 FT NORTH OF POLE #208/VTEL/83								
WB	MM 1.680, LT	F	R2-1	24	30			5.00					X	X	1		X						REPLACE EXISTING SIGN AND POST 243 FT SOUTH OF AND ACROSS FROM POLE #7234/VTEL/56	X							
WB	MM 1.680, LT	F	TOWN SIGN	30	30								X										REMOVE SIGN BELOW R2-1 SIGN ON THE SAME POST								
FINAL POST LENGTHS ARE TO BE DETERMINED IN THE FIELD. POST SIZES ARE COMPUTED BASED ON INFORMATION FURNISHED ON THE STANDARD SHEETS AND THE VTRANS "SIGN POST DESIGN GUIDE".																															
SHEET SUBTOTALS								SF	SF	EA	EA	EA	EA	EA	EA	EA	EA	EA	EA	EA	EA	EA	EA	EA	EA	EA	EA	EA	EA	EA	
								78.25		II			9	16				FT	FT	FT	EA	LB	LB	LB	LB						

PROJECT NAME: STATEWIDE SOUTHWEST REGION
 PROJECT NUMBER: STP HRRR(II)
 FILE NAME: d:\0k322wrk.dgn
 PROJECT LEADER: JLS
 DESIGNED BY: NLA
 MIDDLETOWN SPR. TRAFFIC SIGN SUMMARY 2 SHEET 20 OF 49
 PLOT DATE: 15-JUL-2011
 DRAWN BY: ITS
 CHECKED BY: JLS