




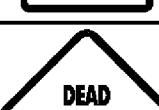






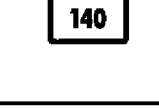




TRAFFIC SIGN SUMMARY SHEET 4 - POULTNEY

DIRECTION	MILEMARKER, STATION, OR SIGN NUMBER	LOCATION	MANUAL ON UNIFORM TRAFFIC DEVICES OR STATE CODE	SIGN DIMENSIONS		SHEETING REMARKS	SIGN LEGEND	NEW SIGNS		EXISTING SIGNS			EXISTING POST		NO. OF NEW POSTS	SQUARE STEEL (in)			TUBULAR STEEL O/(in)				SIGN FRAME REQUIRED	REMARKS <small>SHS = STANDARD HIGHWAY SIGN BOOK</small>	SIGN DETAIL						
				WIDTH	HEIGHT			"A"	"B"	RETAIN	SALVAGE FROM	SALVAGE TO	REMOVE	RETAIN		REMOVE	1.75	2.00	2.50	FOUNDATION	3.00	3.50			4.00	5.00	DETAIL IN SHS	DETAIL ON SHEET NUMBER	STANDARD SHEET NUMBER		
																														lb/ft	lb/ft
NB	MM 0.410, RT	A	MI-4	30	30								X	X									REMOVE SIGN AND POST 349 FT SOUTH OF POLE #39/39								
		A	VR-017	24	30								X										REMOVE EXISTING SIGN 349 FT SOUTH OF POLE #39/39								
NB	MM 0.476, RT	A	R2-1	24	30			5.00					X	X	I		X						REPLACE EXISTING SIGN AND POST ADJACENT TO POLE #39/39	X							
NB	MM 0.800, RT	A	R2-1	24	30			5.00					X	X	I		X						REPLACE EXISTING SIGN AND POST ADJACENT TO POLE #26/186/50	X							
SB	MM 0.844, LT	F	R2-1	24	30			5.00					X	X	I		X						REPLACE EXISTING SIGN AND POST ACROSS FROM POLE #26/186/50	X							
SB	MM 0.860, LT	G	WI4-1	30	30																		REMOVE EXISTING (DEAD END) SIGN AND POST NORTH OF VAUGHAN LANE								
SB	MM 0.860, LT	G	WI4-2	30	30			6.25															INSTALL NEW SIGN AND POST NORTH OF VAUGHN LANE	X							
NB	MM 1.090, RT	D	WI4-2	30	30			6.25															INSTALL NEW SIGN AND POST SOUTH OF CANDLESTICK LANE	X							
NB	MM 1.093, RT	D	RI-1	30	30			6.25						X	X	I		X					REPLACE EXISTING SIGN AND POST NORTH OF CANDLESTICK LANE	X							
SB	MM 1.310, LT	F	R2-1	24	30			5.00					X	X	I		X						REPLACE EXISTING SIGN AND POST ACROSS FROM POLE #42/69	X							
NB	MM 1.440, RT	A	WII-2	24	24								X	X									REMOVE EXISTING SIGN AND POST 6 FT NORTH OF POLE #7/47/74/NET								
		A	TOWN SIGN	12	12								X										REMOVE EXISTING SIGN 6 FT NORTH OF POLE #7/47/74/NET								
NB	MM 1.440, RT	A	WII-2	30	30	FYG		6.25															INSTALL NEW SIGN AND POST NORTH OF POLE #7/47/74/NET	X							
		A	WI6-9P	24	12	FYG		2.00															INSTALL NEW PLAQUE BELOW WII-2 SIGN ON THE SAME POST	X							
NB	MM 1.460, RT	A	W2-1	24	24								X	X									REMOVE EXISTING SIGN AND POST ADJACENT TO POLE #75/180/75								
FINAL POST LENGTHS ARE TO BE DETERMINED IN THE FIELD. POST SIZES ARE COMPUTED BASED ON INFORMATION FURNISHED ON THE STANDARD SHEETS AND THE VTRANS "SIGN POST DESIGN GUIDE".																															
								SHEET SUBTOTALS		SF	SF	EA	EA	EA	EA	EA	EA	EA	EA	EA	EA	EA	EA	EA	EA	EA	EA	EA	EA	EA	EA
								47.00			11	9	8																		

PROJECT NAME: STATEWIDE SOUTHWEST REGION
 PROJECT NUMBER: STP HRRR(II)
 FILE NAME: dl0k322wrk.dgn
 PROJECT LEADER: JLS
 DESIGNED BY: NLA
 POULTNEY TRAFFIC SIGN SUMMARY 4

PLOT DATE: 15-JUL-2011
 DRAWN BY: ITS
 CHECKED BY: JLS
 SHEET 29 OF 49