






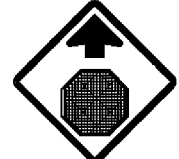





TRAFFIC SIGN SUMMARY SHEET 3

| DIRECTION | MILEMARKER, STATION, OR SIGN NUMBER | LOCATION | MANUAL ON UNIFORM TRAFFIC DEVICES OR STATE CODE | SIGN DIMENSIONS | | SHEETING REMARKS | SIGN LEGEND | NEW SIGNS | | EXISTING SIGNS | | | | NO. OF NEW POSTS | SQUARE STEEL (in) | | | TUBULAR STEEL (in) | | | | SIGN FRAME REQUIRED | REMARKS SHS = STANDARD HIGHWAY SIGN BOOK | SIGN DETAIL | | | | |
|---|-------------------------------------|----------|-------------------------------------------------|-----------------|--------|------------------|---------------------------------------------------------------------------------------|-----------|-----|----------------|--------------|------------|--------|------------------|-------------------|--------|-----------|--------------------|------|------|------|---|-------------------------------------------------|---------------|------------------------|-----------------------|------|------|
| | | | | WIDTH | HEIGHT | | | "A" | "B" | RETAIN | SALVAGE FROM | SALVAGE TO | REMOVE | | RETAIN | REMOVE | FOUNDAION | 3.00 | 3.50 | 4.00 | 5.00 | | | DETAIL IN SHS | DETAIL ON SHEET NUMBER | STANDARD SHEET NUMBER | | |
| | | | | | | | | | | | | | | | | | | | | | | | | | | | 1.75 | 2.00 |
| NB | MM 1.618, RT | A | | 6 | 8 | | (I) TYPE II- 6"X8" WHITE DELINEATOR | | | | | | | | | | | | | | | INSTALL NEW DELINEATOR 602 FT NORTH OF POLE #25/4 IN FRONT OF TREE THAT ENCROACHES INTO THE ROADWAY | | 6 | | | | |
| NB | MM 1.634, RT | A | | 6 | 8 | | (I) TYPE II- 6"X8" WHITE DELINEATOR | | | | | | | | | | | | | | | INSTALL NEW DELINEATOR 686 FT NORTH OF POLE #25/4IN FRONT OF TREE THAT ENCROACHES INTO THE ROADWAY | | 6 | | | | |
| NB | MM 1.672, RT TO MM 1.717, RT | A B | | 6 | 8 | | ⁵ (10) TYPE II- 6"X8" WHITE DELINEATORS | | | | | | | | | | | | | | | INSTALL NEW DELINEATORS (10) BACK-TO-BACK 60 FT APART ON 5 POSTS, INSTALL FIRST 829 FT SOUTH OF MAILBOX #1893 | | 6 | | | | |
| SB | MM 1.672, LT TO MM 1.717, LT | F E | | 6 | 8 | | ⁵ (10) TYPE II- 6"X8" WHITE DELINEATORS | | | | | | | | | | | | | | | INSTALL NEW DELINEATORS (10) BACK-TO-BACK 60 FT APART ON 5 POSTS, INSTALL FIRST 829 FT SOUTH OF MAILBOX #1893 (LINED UP WITH THE DELINEATORS ACROSS THE ROAD) | | 6 | | | | |
| SB | MM 1.810, LT | F | WI-6L | 48 | 24 | |  | 8.00 | | | | | | 2 | X | | | | | | | INSTALL NEW SIGN ON 2 POSTS 100 FT SOUTH OF MAILBOX #1893 | X | | | | | |
| SB | MM 1.810, LT | E | WI-6R | 48 | 24 | |  | 8.00 | | | | | | 2 | X | | | | | | | INSTALL NEW SIGN ON 2 POSTS 105 FT SOUTH OF MAILBOX #1893 | X | | | | | |
| SB | MM 1.829, LT | F | WI-5R | 30 | 30 | |  | 6.25 | | | | | | 1 | X | | | | | | | INSTALL NEW SIGN AND POST ADJACENT TO MAILBOX #1893 | X | | | | | |
| | | | W7-3oP | 24 | 18 | |  | 3.00 | | | | | | | | | | | | | | INSTALL NEW PLAQUE BELOW WI-5R ON THE SAME POST | X | | | | | |
| NB | MM 2.224, RT | A | WI-10cL | 36 | 36 | |  | 9.00 | | | | | | 2 | X | | | | | | | INSTALL NEW SIGN ON 2 POSTS 58 FT NORTH OF AND ACROSS FROM POLE #43126 | X | | | | | |
| | | | WI6-8P | 42 | 8 | |  | 2.33 | | | | | | | | | | | | | | INSTALL NEW PLAQUE BELOW WI-10cL ON THE SAME POSTS | | 8 | | | | |
| NB | MM 2.230, RT | D | RI-1 | 30 | 30 | |  | 6.25 | | | | | | 1 | X | X | | | | | | REPLACE EXISTING SIGN AND POST AT THE NORTHEAST CORNER OF N. MASON HILL RD AND NILES SCHOOL RD INTERSECTION | X | | | | | |
| | 0+325 FT +/- | D | W3-1 | 36 | 36 | |  | 9.00 | | | | | | 2 | X | | | | | | | INSTALL NEW SIGN ON 2 POSTS ADJACENT TO POLE #43/25-X-1 INSTALL 325 FT +/- EAST OF STOP SIGN | X | | | | | |
| SB | MM 2.290, LT | F | WI-10bR | 36 | 36 | |  | 9.00 | | | | | | 2 | X | | | | | | | INSTALL NEW SIGN ON 2 POSTS 185 FT NORTH OF AND ACROSS FROM N. MASON HILL RD | X | | | | | |
| | | | WI6-8P | 42 | 8 | |  | 2.33 | | | | | | | | | | | | | | INSTALL NEW PLAQUE BELOW WI-10bR ON THE SAME POSTS | | 8 | | | | |
| NB | MM 2.385, RT | A | WI1-7 | 30 | 30 | |  | 6.25 | | | | | | 1 | X | X | | | | | | REPLACE EXISTING SIGN AND POST 385 FT SOUTH OF SWEET ROAD | X | | | | | |
| <p>FINAL POST LENGTHS ARE TO BE DETERMINED IN THE FIELD. POST SIZES ARE COMPUTED BASED ON INFORMATION FURNISHED ON THE STANDARD SHEETS AND THE VTRANS "SIGN POST DESIGN GUIDE".</p> | | | | | | | | | | | | | | | | | | | | | | | | | | | | |
| SHEET SUBTOTALS | | | | | | | | SF | SF | EA | EA | EA | EA | EA | EA | EA | EA | EA | EA | EA | EA | EA | EA | EA | EA | EA | EA | EA |
| | | | | | | | | 69.41 | | 2 | | | | 2 | | 13 | | FT | EA | LB | | | | | | | | |
| | | | | | | | | | | | | | | | | | | | | | | | | | | | | |

PROJECT NAME: STATEWIDE SOUTHWEST REGION
 PROJECT NUMBER: STP HRRR(II)
 FILE NAME: d10k322wrk.dgn
 PROJECT LEADER: JLS
 DESIGNED BY: NLA
 POWNAL TRAFFIC SIGN SUMMARY 3
 PLOT DATE: 15-JUL-2011
 DRAWN BY: ITS
 CHECKED BY: JLS
 SHEET 41 OF 49