
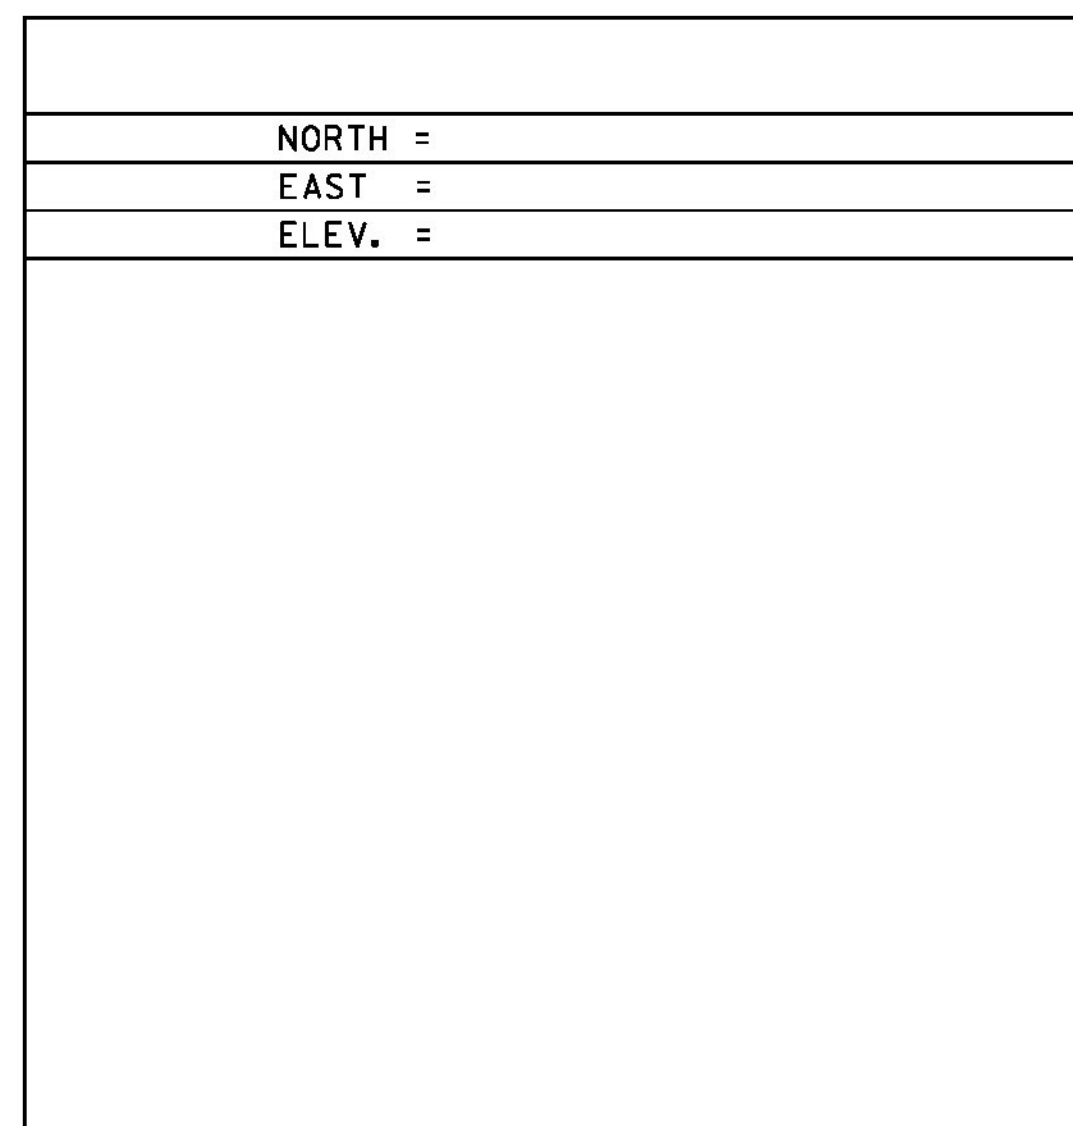
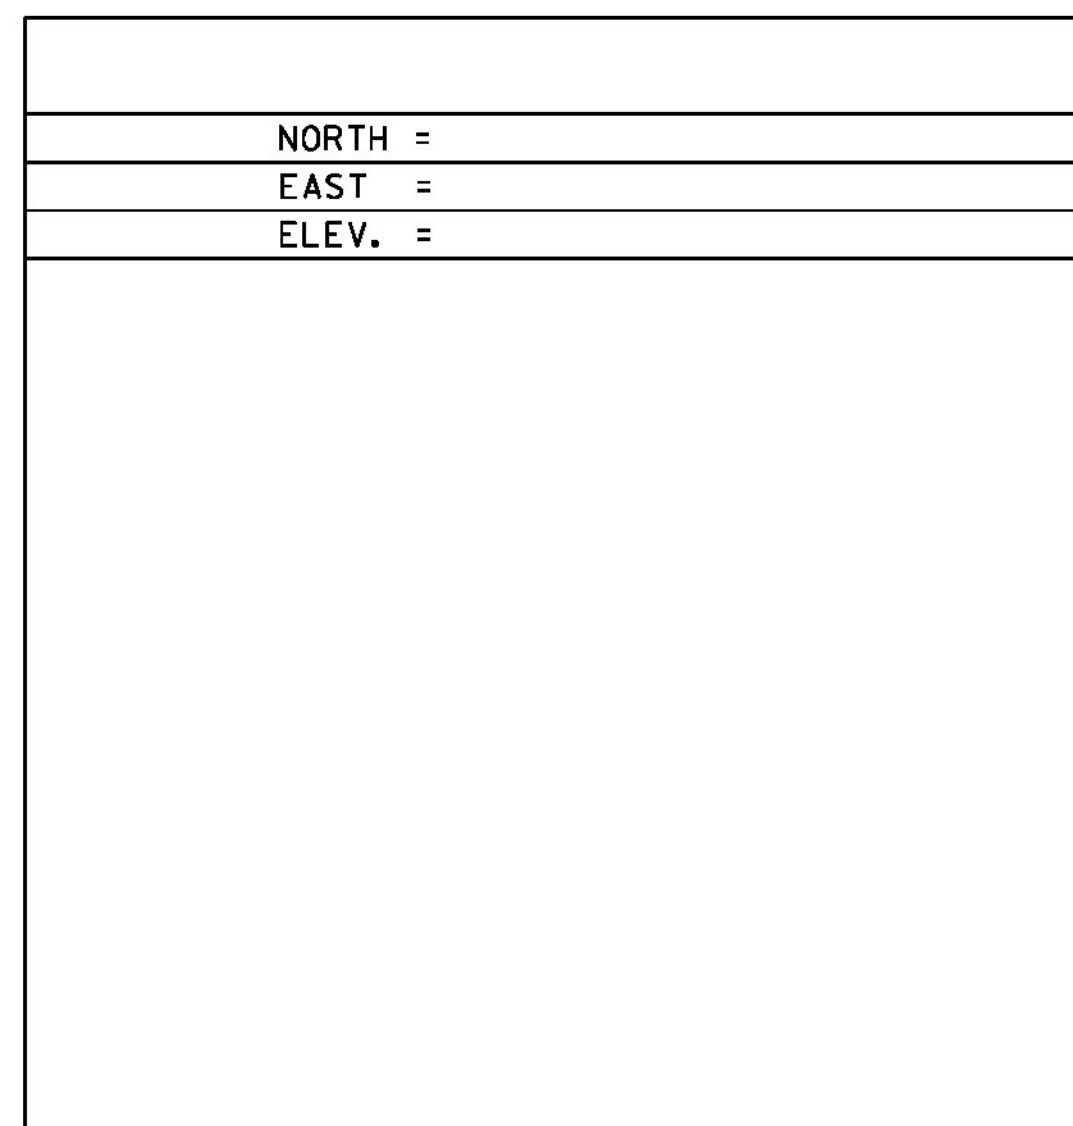
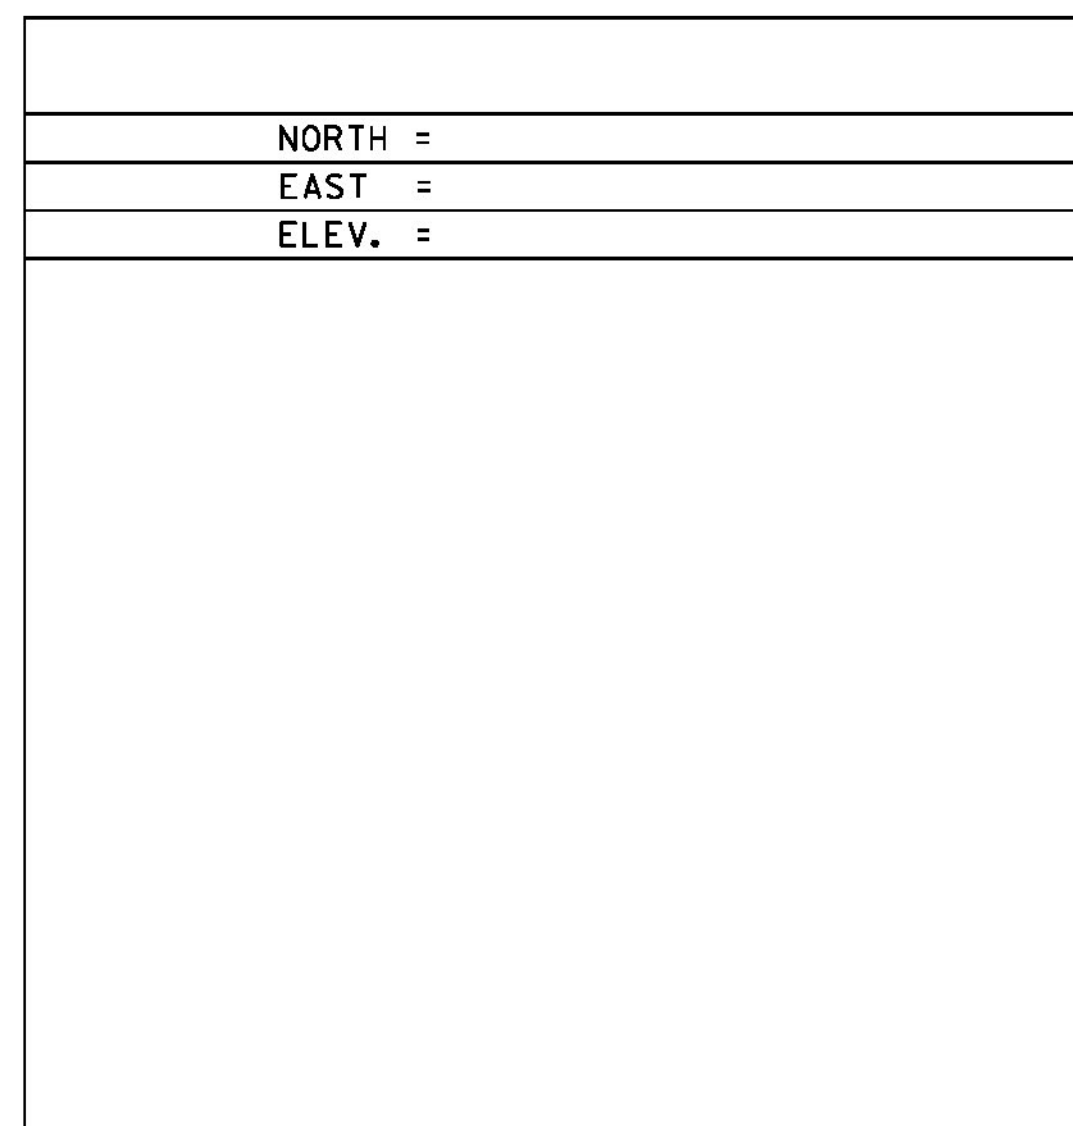
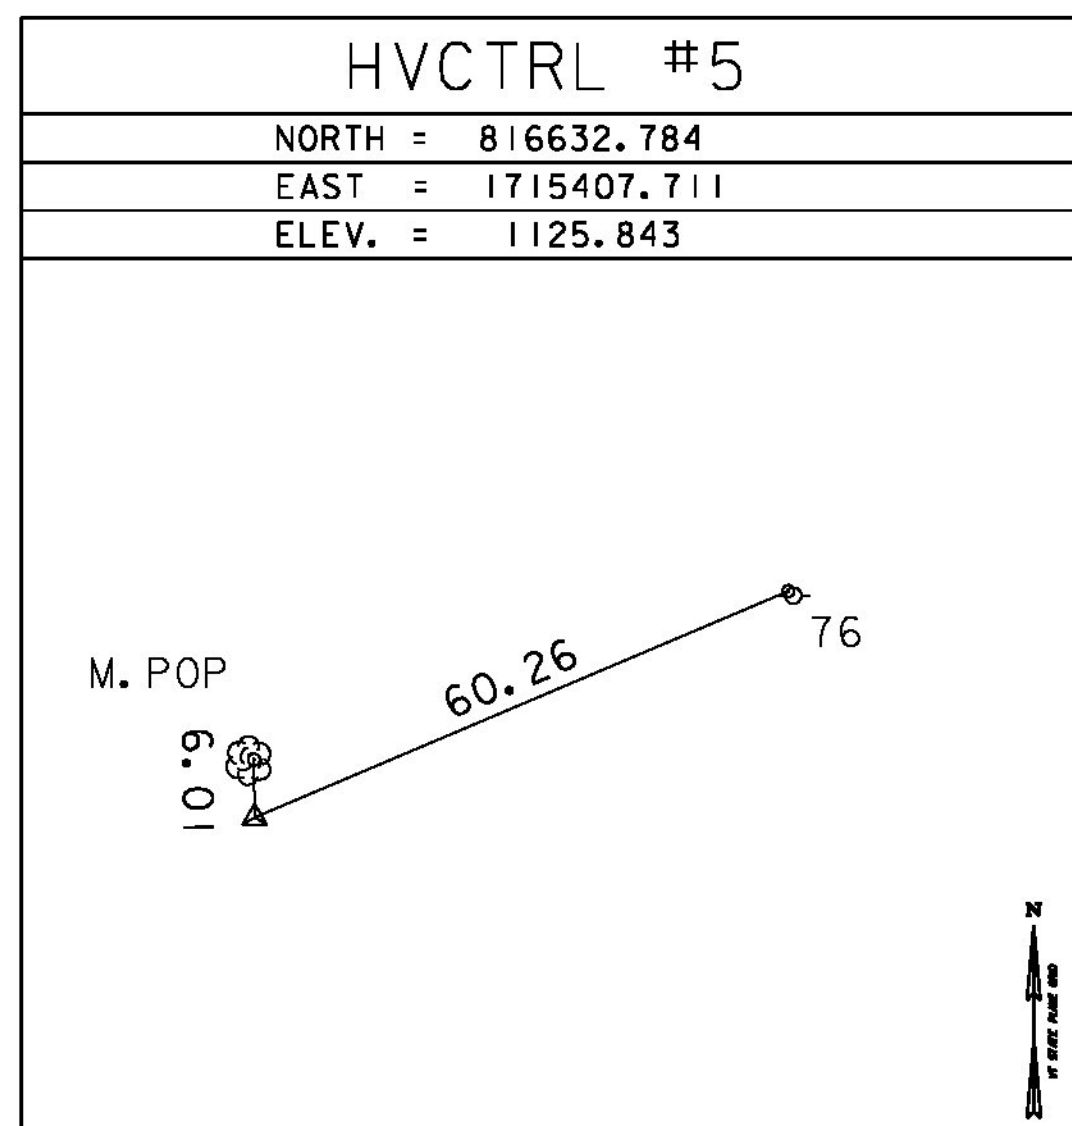


GPS CONTROL POINTS






HVCTRL #1  
REBAR  
NORTH = 818474.143  
EAST = 1712118.108  
ELEV. = 1260.608

HVCTRL #2  
REBAR  
NORTH = 816981.669  
EAST = 1713275.201  
ELEV. = 1214.944

TRAVERSE TIES

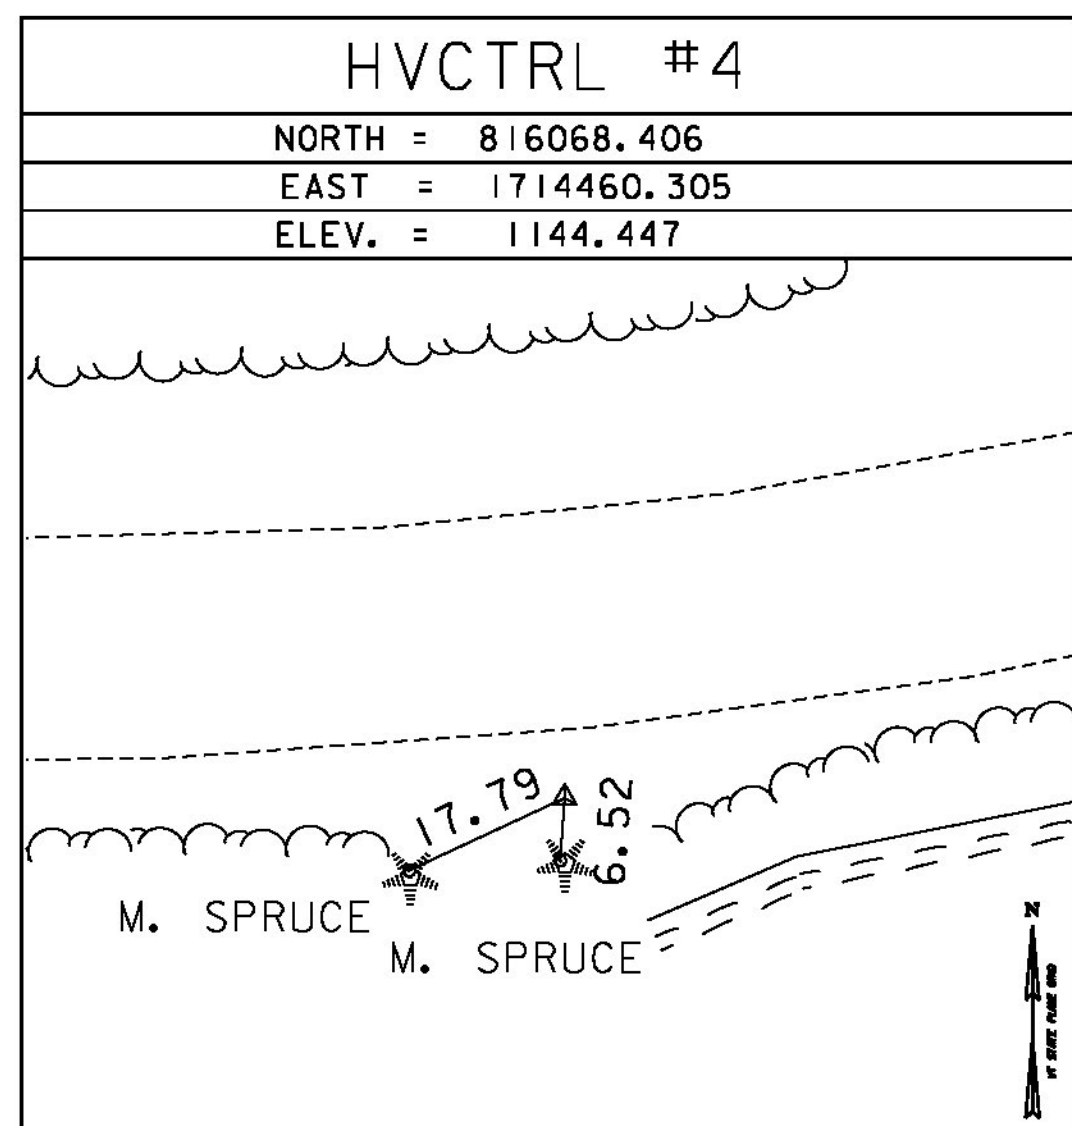

ALIGNMENT TIES

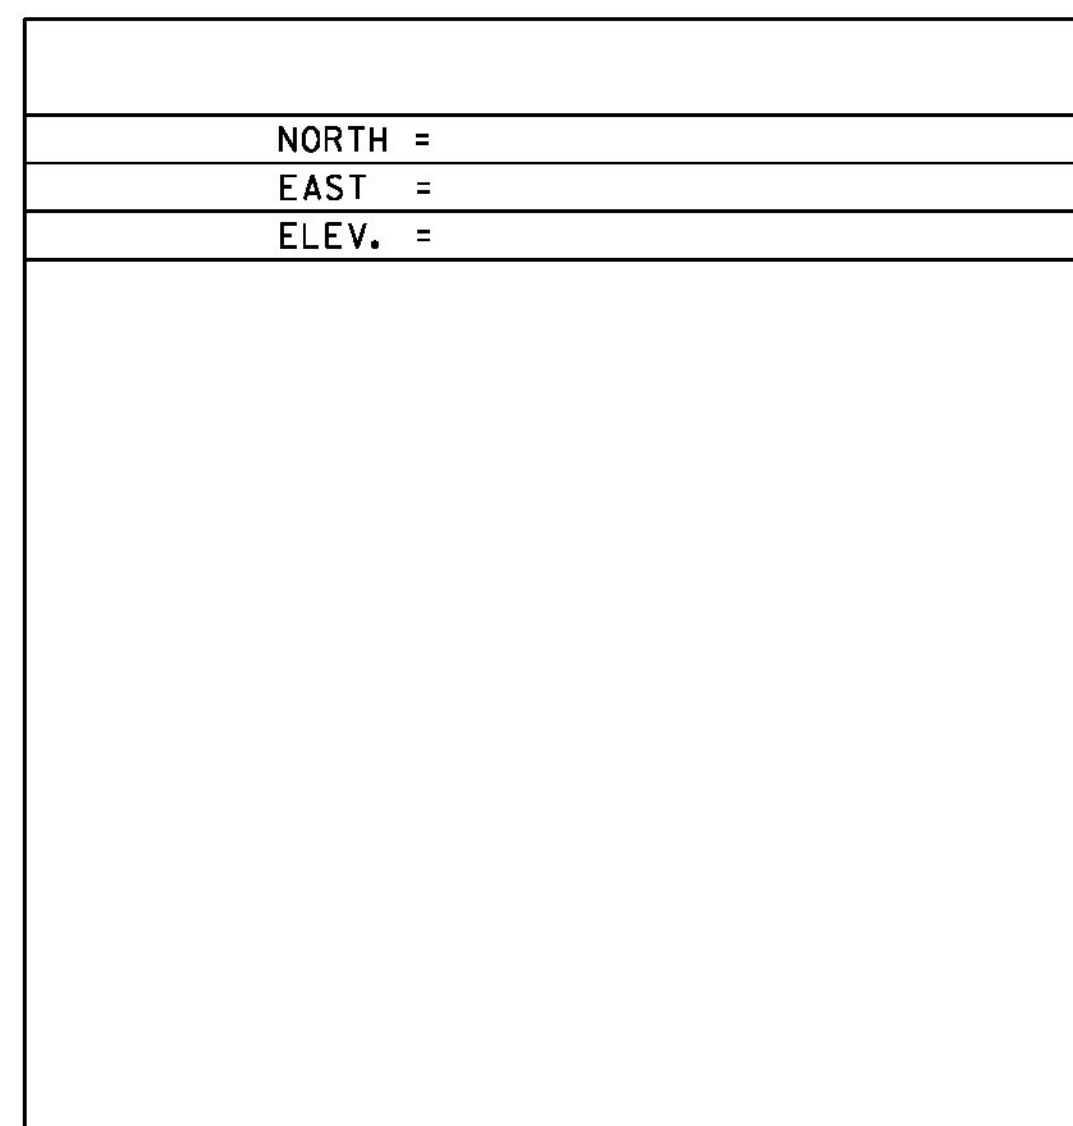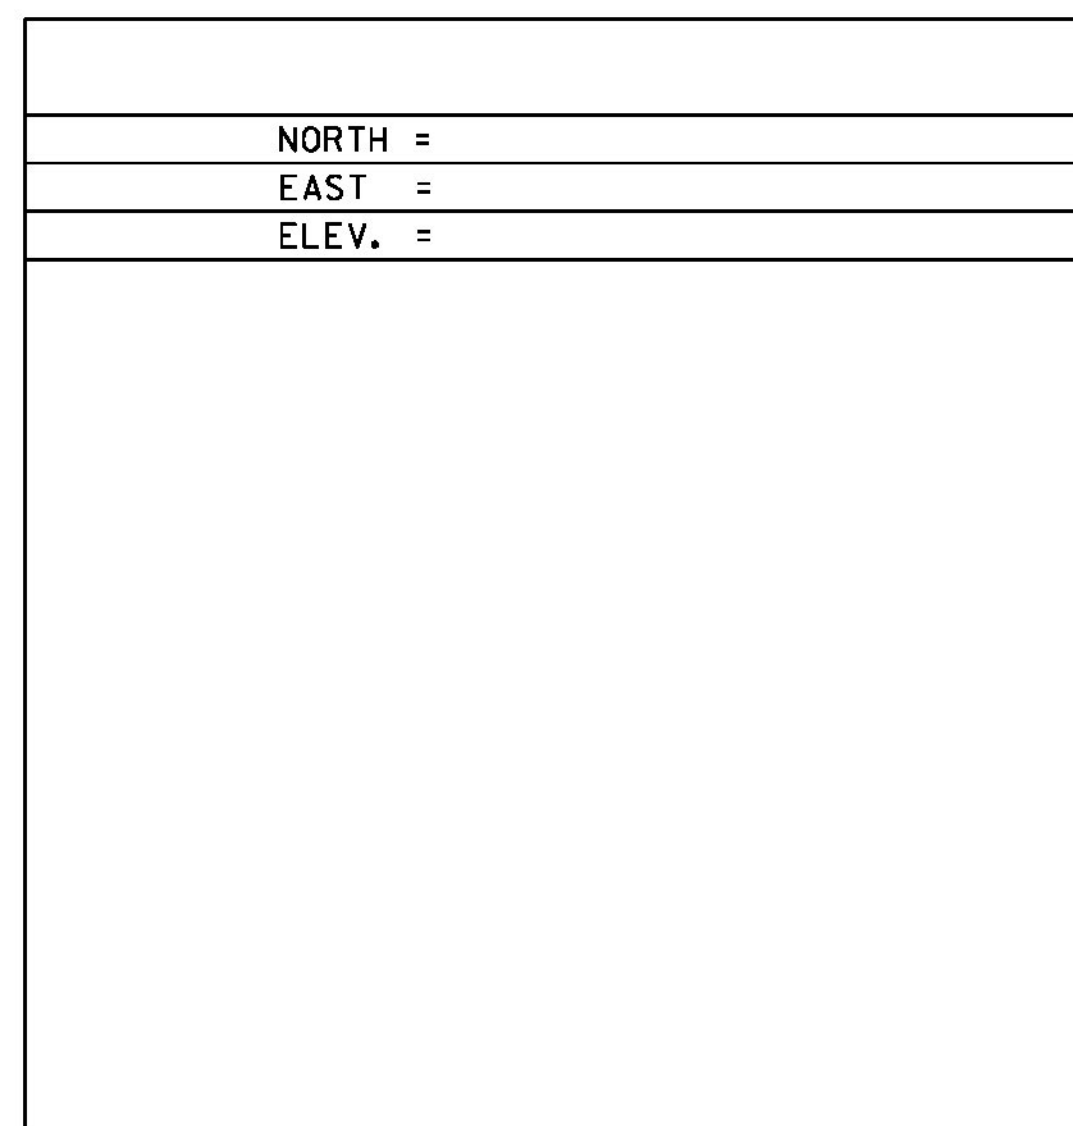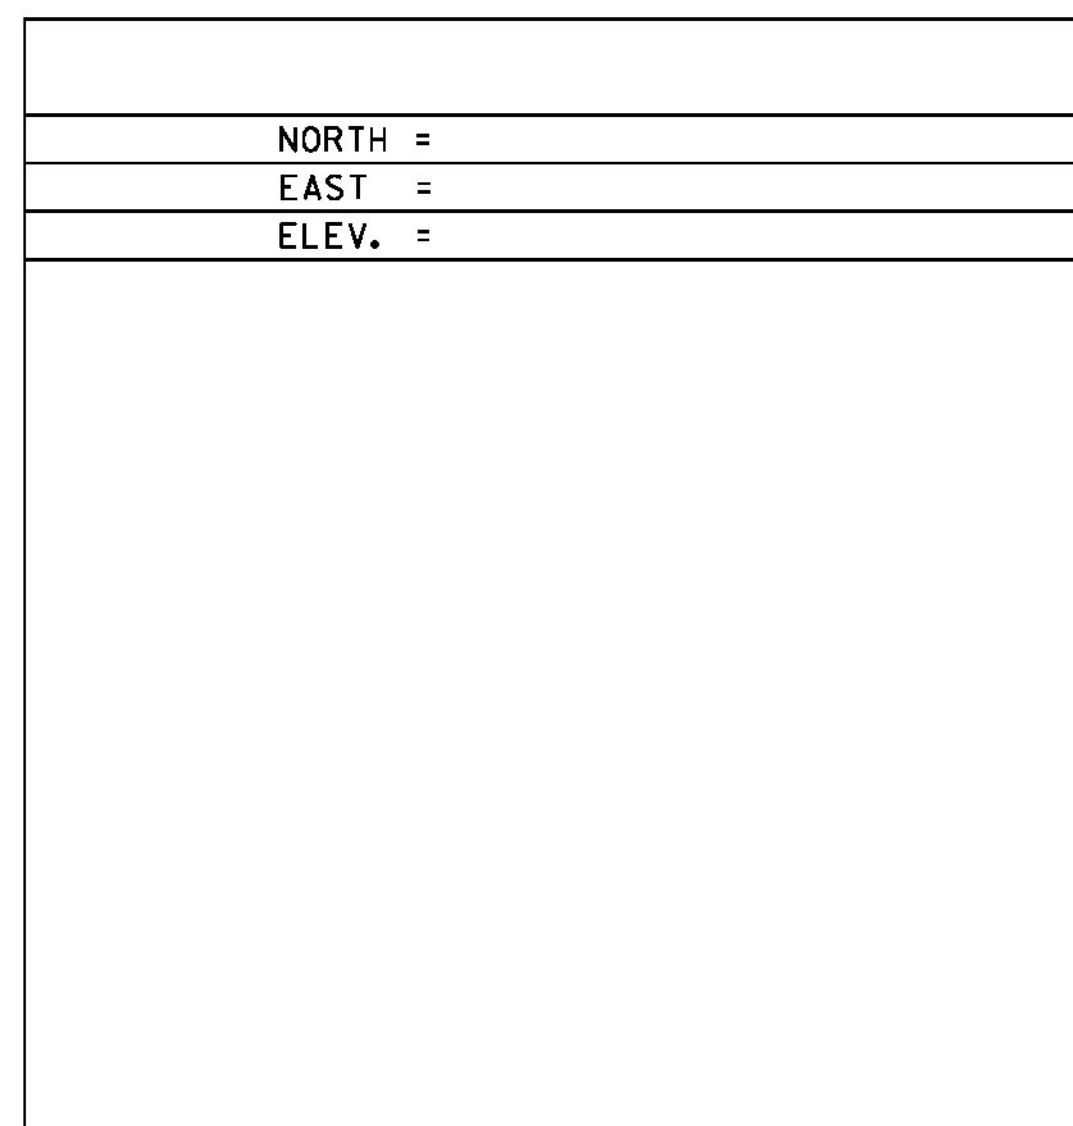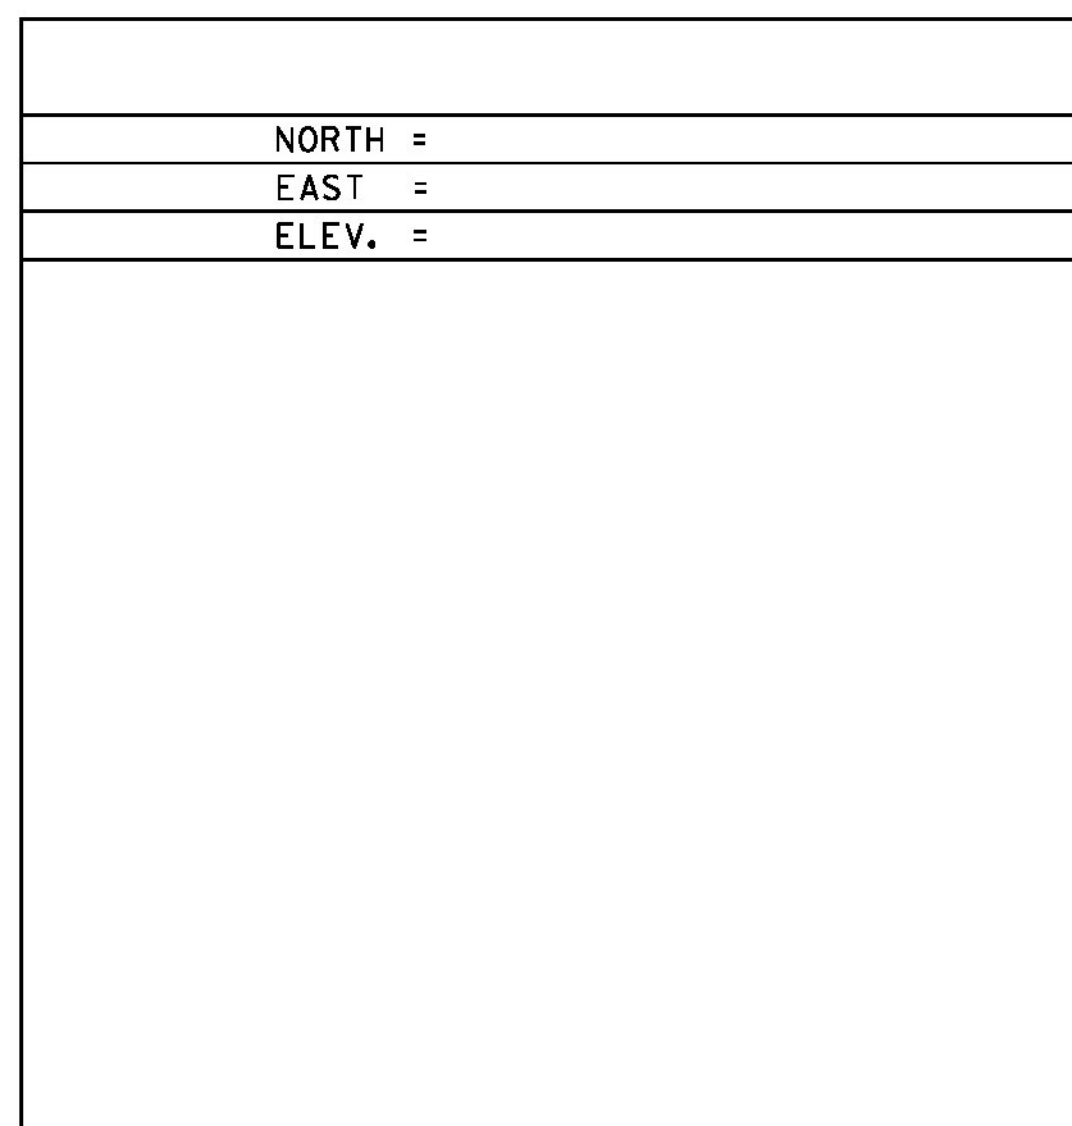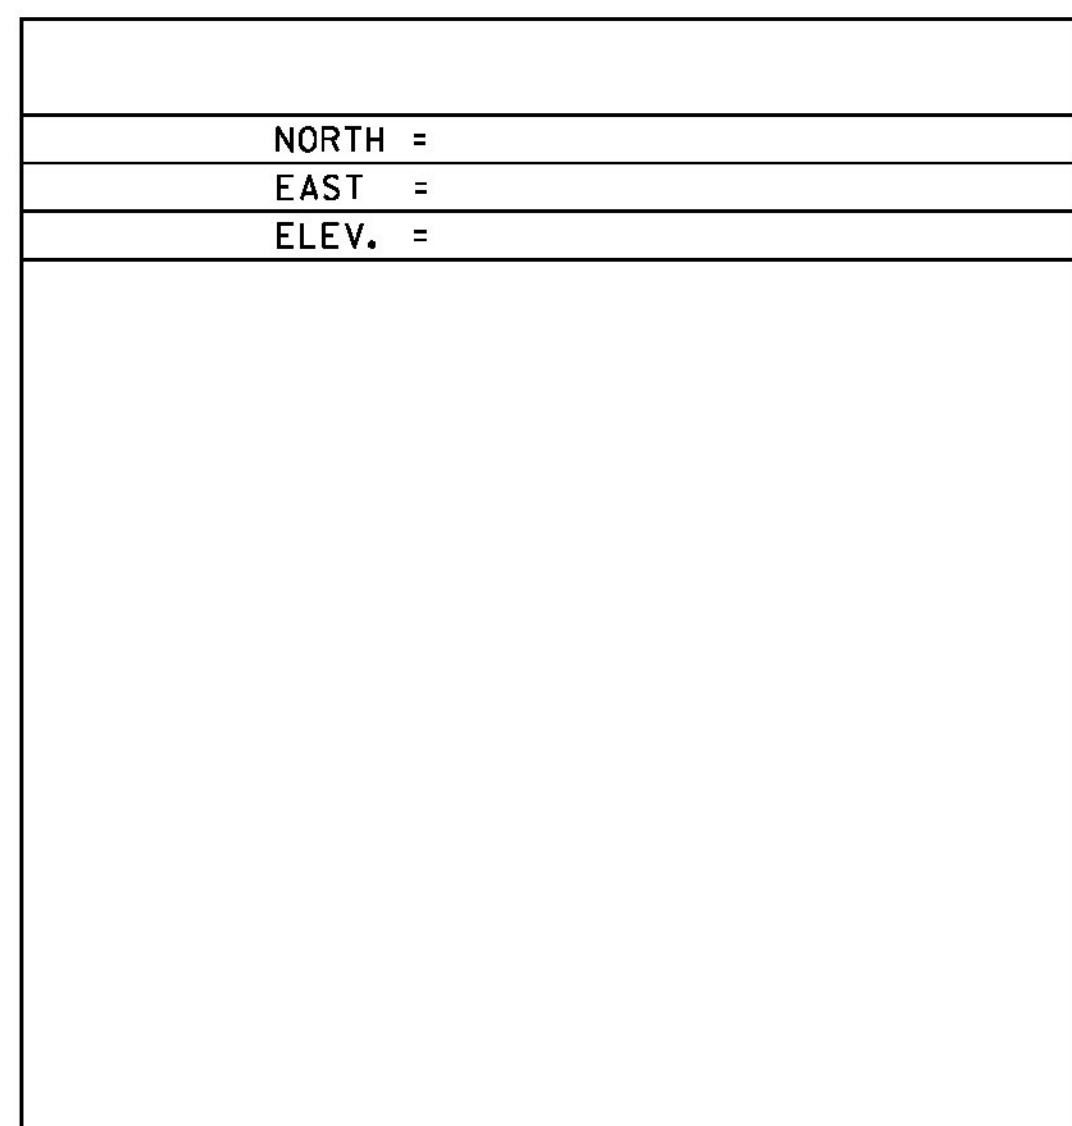

DATUM	
VERTICAL	NAVD 88
HORIZONTAL	NAD 83(96)
ADJUSTMENT	COMPASS

PROJECT NAME:	BARTON
PROJECT NUMBER:	BRO 1449(31)
FILE NAME:	survey\x\11068+1.dgn
PROJECT LEADER:	C. WILLIAMS
DESIGNED BY:	
TIE SHEET 1	
PLOT DATE:	12/17/2014
DRAWN BY:	R. BULLOCK
CHECKED BY:	
SHEET 14	OF 52