

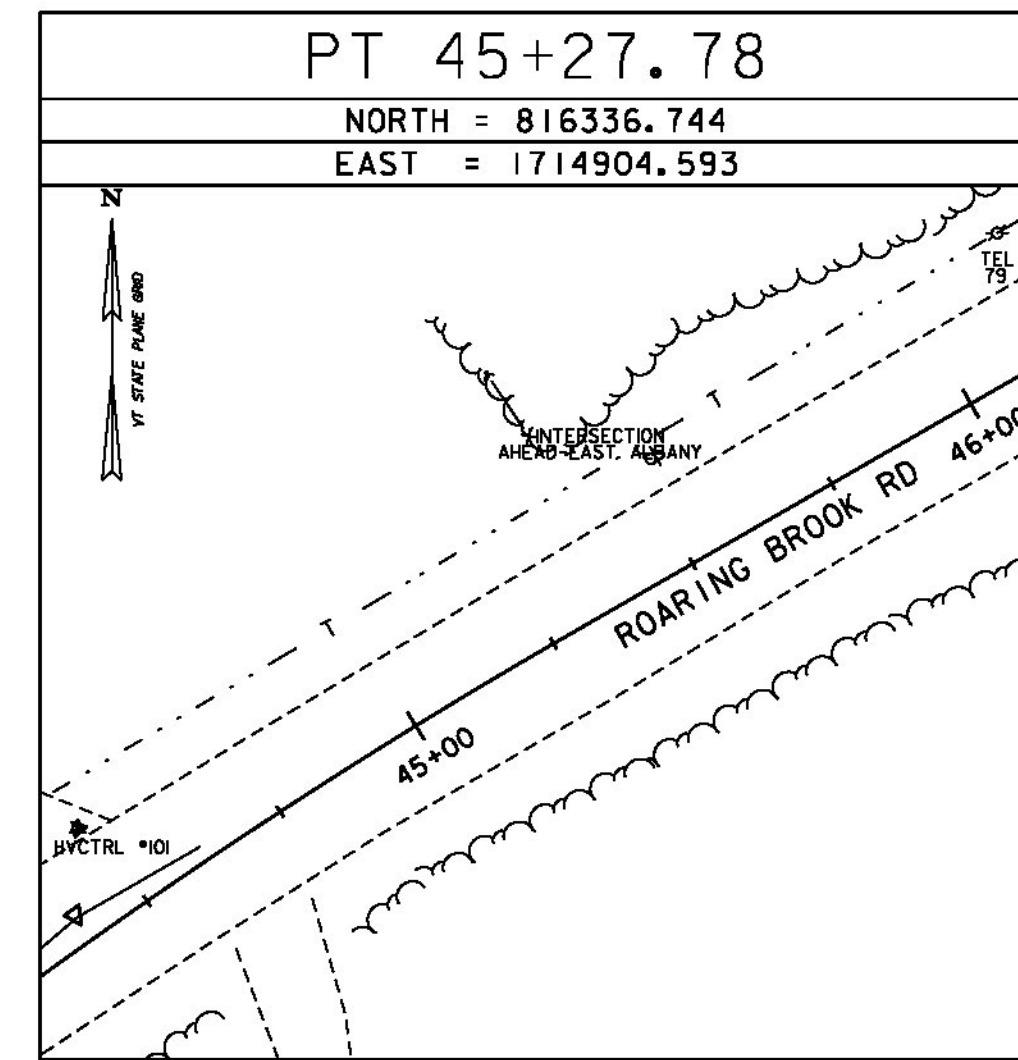
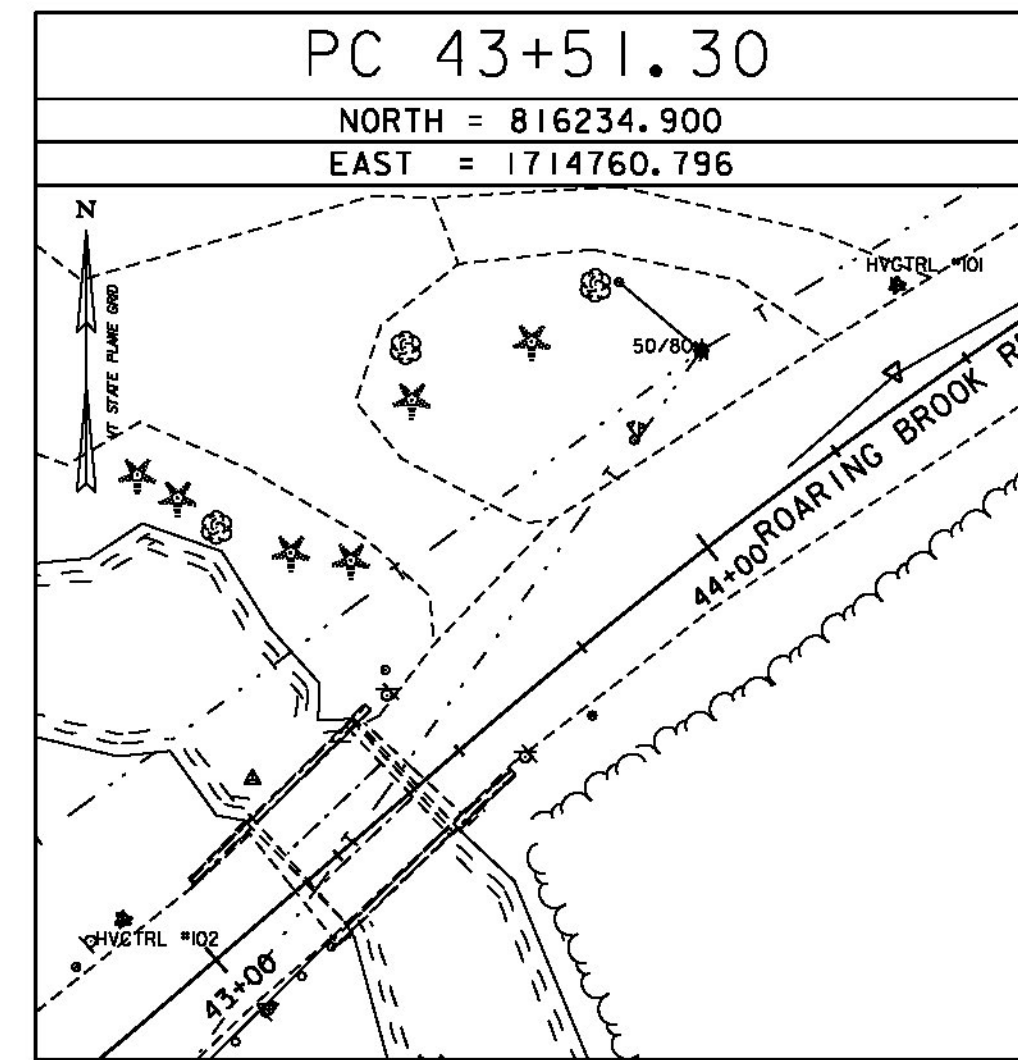
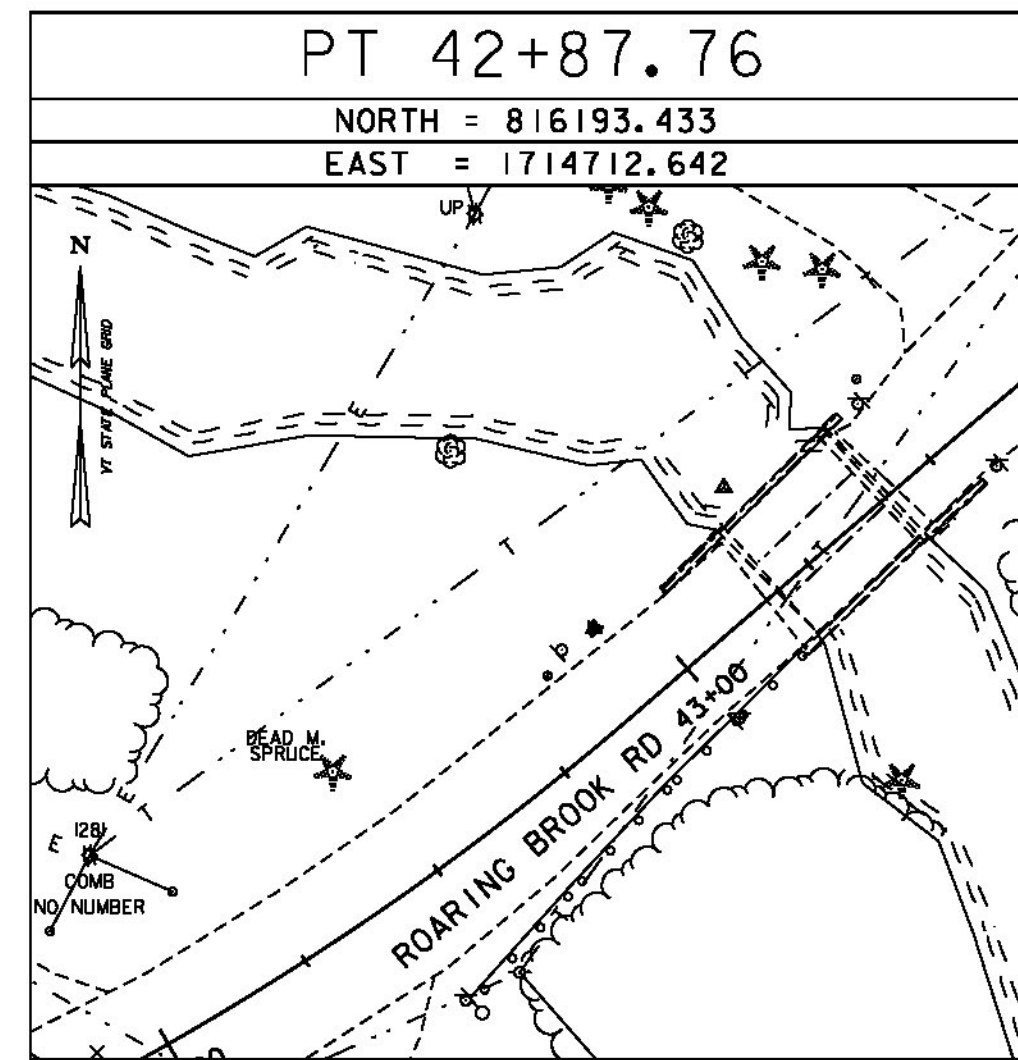
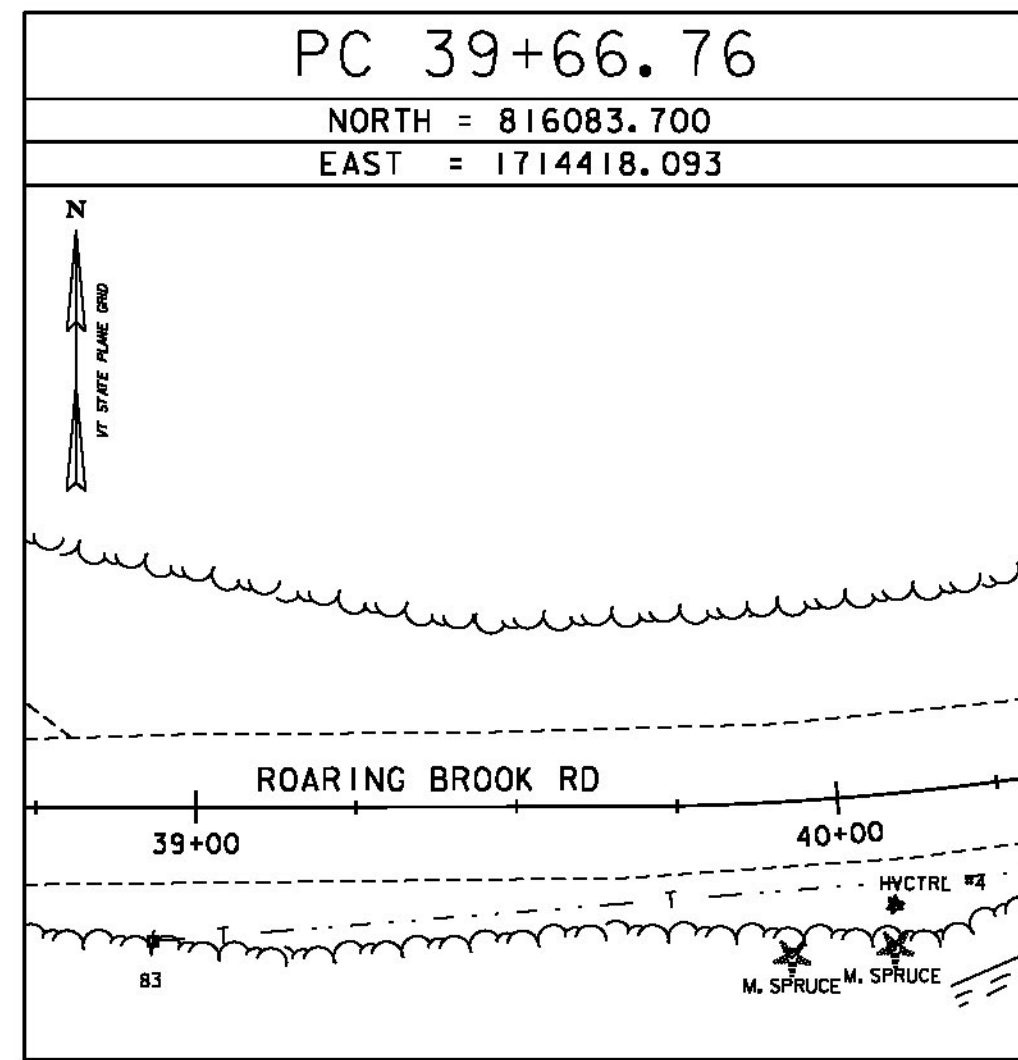
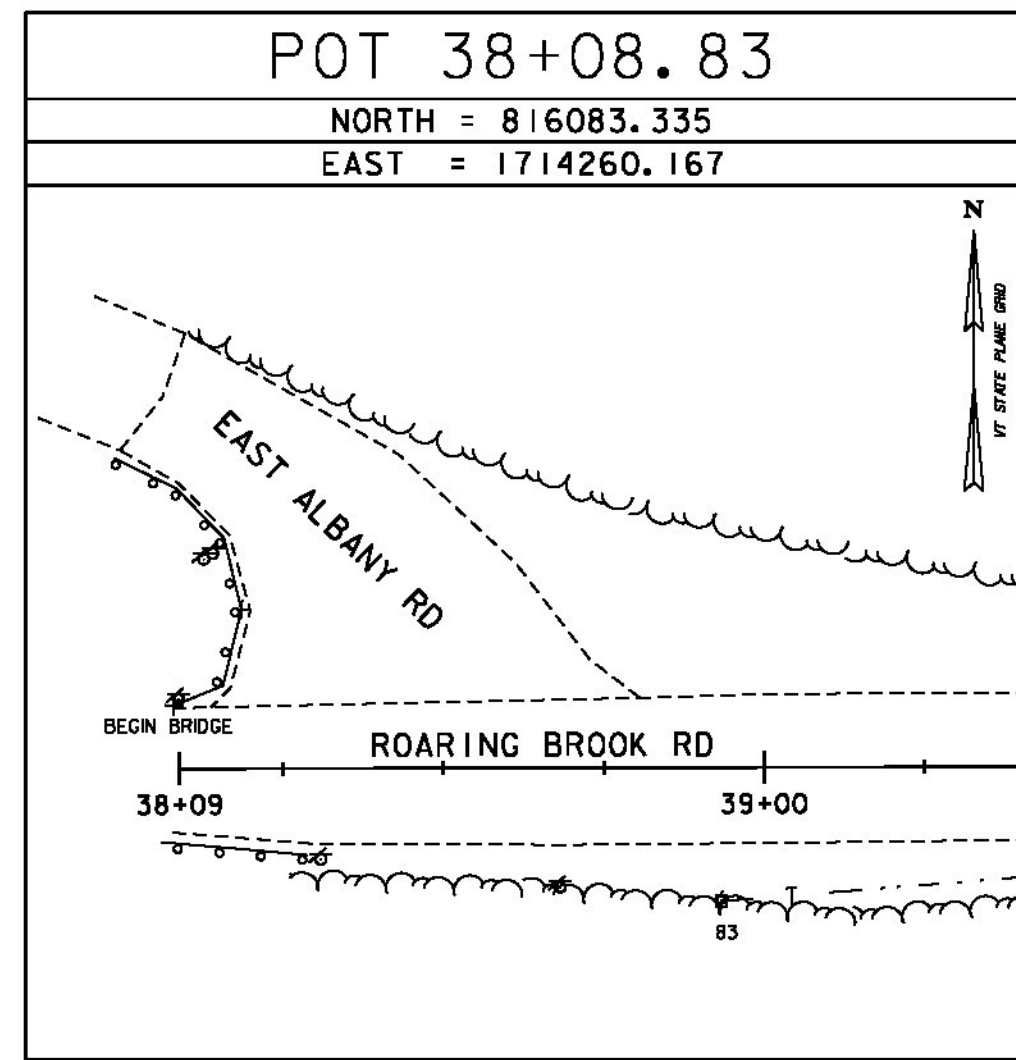
 
 
 


ALIGNMENT TIES

 

ALIGNMENT TIES

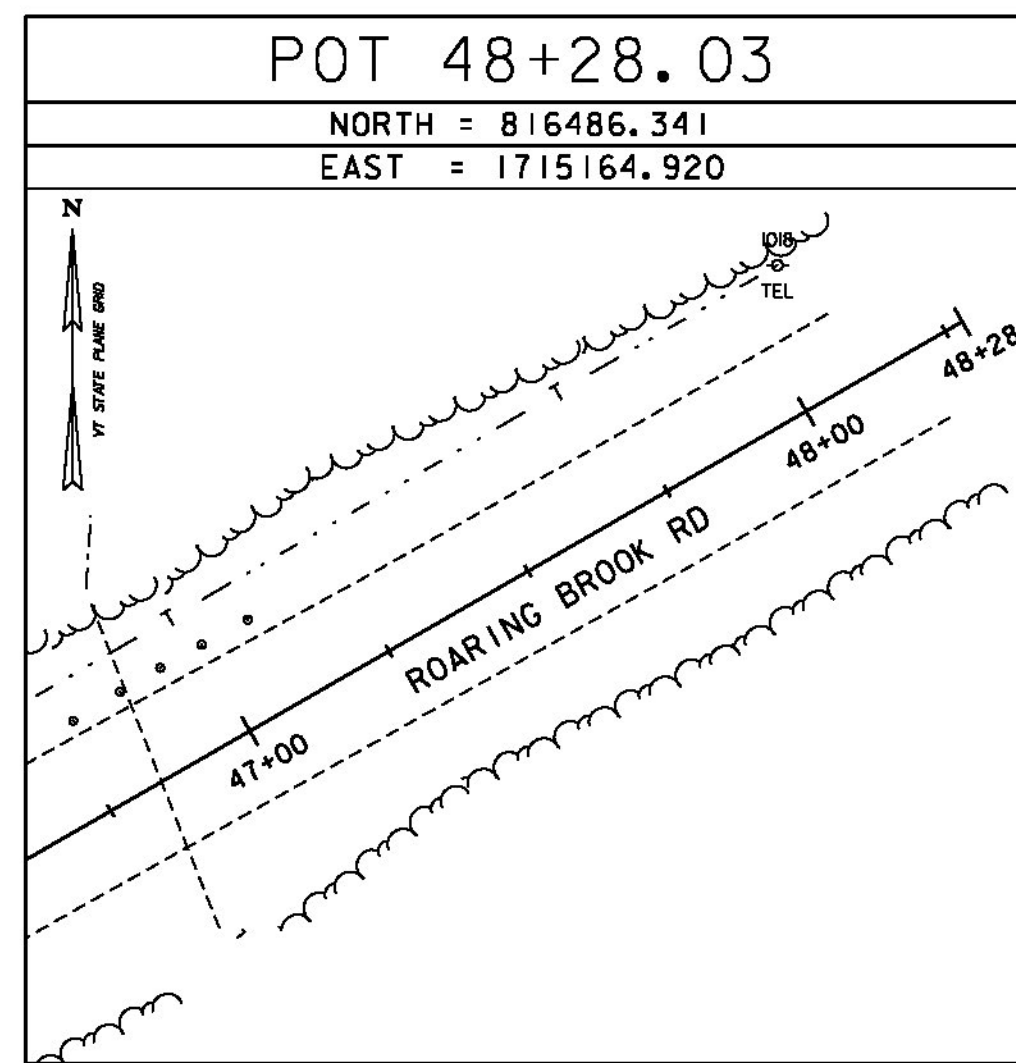

CLD 12-0174 MODEL: TIE SHEET 02



PROJECT NAME: BARTON
PROJECT NUMBER: BRO 1449(31)

FILE NAME: z11j068/cos/z11j068+1.dgn
PROJECT LEADER: J. BYATT
DESIGNED BY: M. HALEY
TIE SHEET 2

PLOT DATE: 12/17/2014
DRAWN BY: W. GORDON
CHECKED BY: P. SHEDD
SHEET 15 OF 52